

NOTES:

1. ALL FENCING DESCRIBED FROM LINE "A" EXCEPT AS SHOWN

10/21/2017 10:05:07 AM
Plotted By: smceth

DATE	REVISION




RECOMMENDED FOR APPROVAL	<i>Brian M. Smith</i>	10-23-2017
DESIGNED:	AMH 03/17	DRAWN: AMH 03/17
CHECKED:		CHECKED:

INDIANA DEPARTMENT OF TRANSPORTATION
R/W FENCING PLAN LINE "A" STA 405+00 TO STA 420+00

SCALE 1"=50'	SHEET NUMBER FN 2.15 DESIGNATION 1297885
SURVEY BOOK	DWG NO. 18 of 36
CONTRACT	PROJECT 1297885

NOTES:
1. ALL FENCING DESCRIBED FROM LINE "A" EXCEPT AS SHOWN

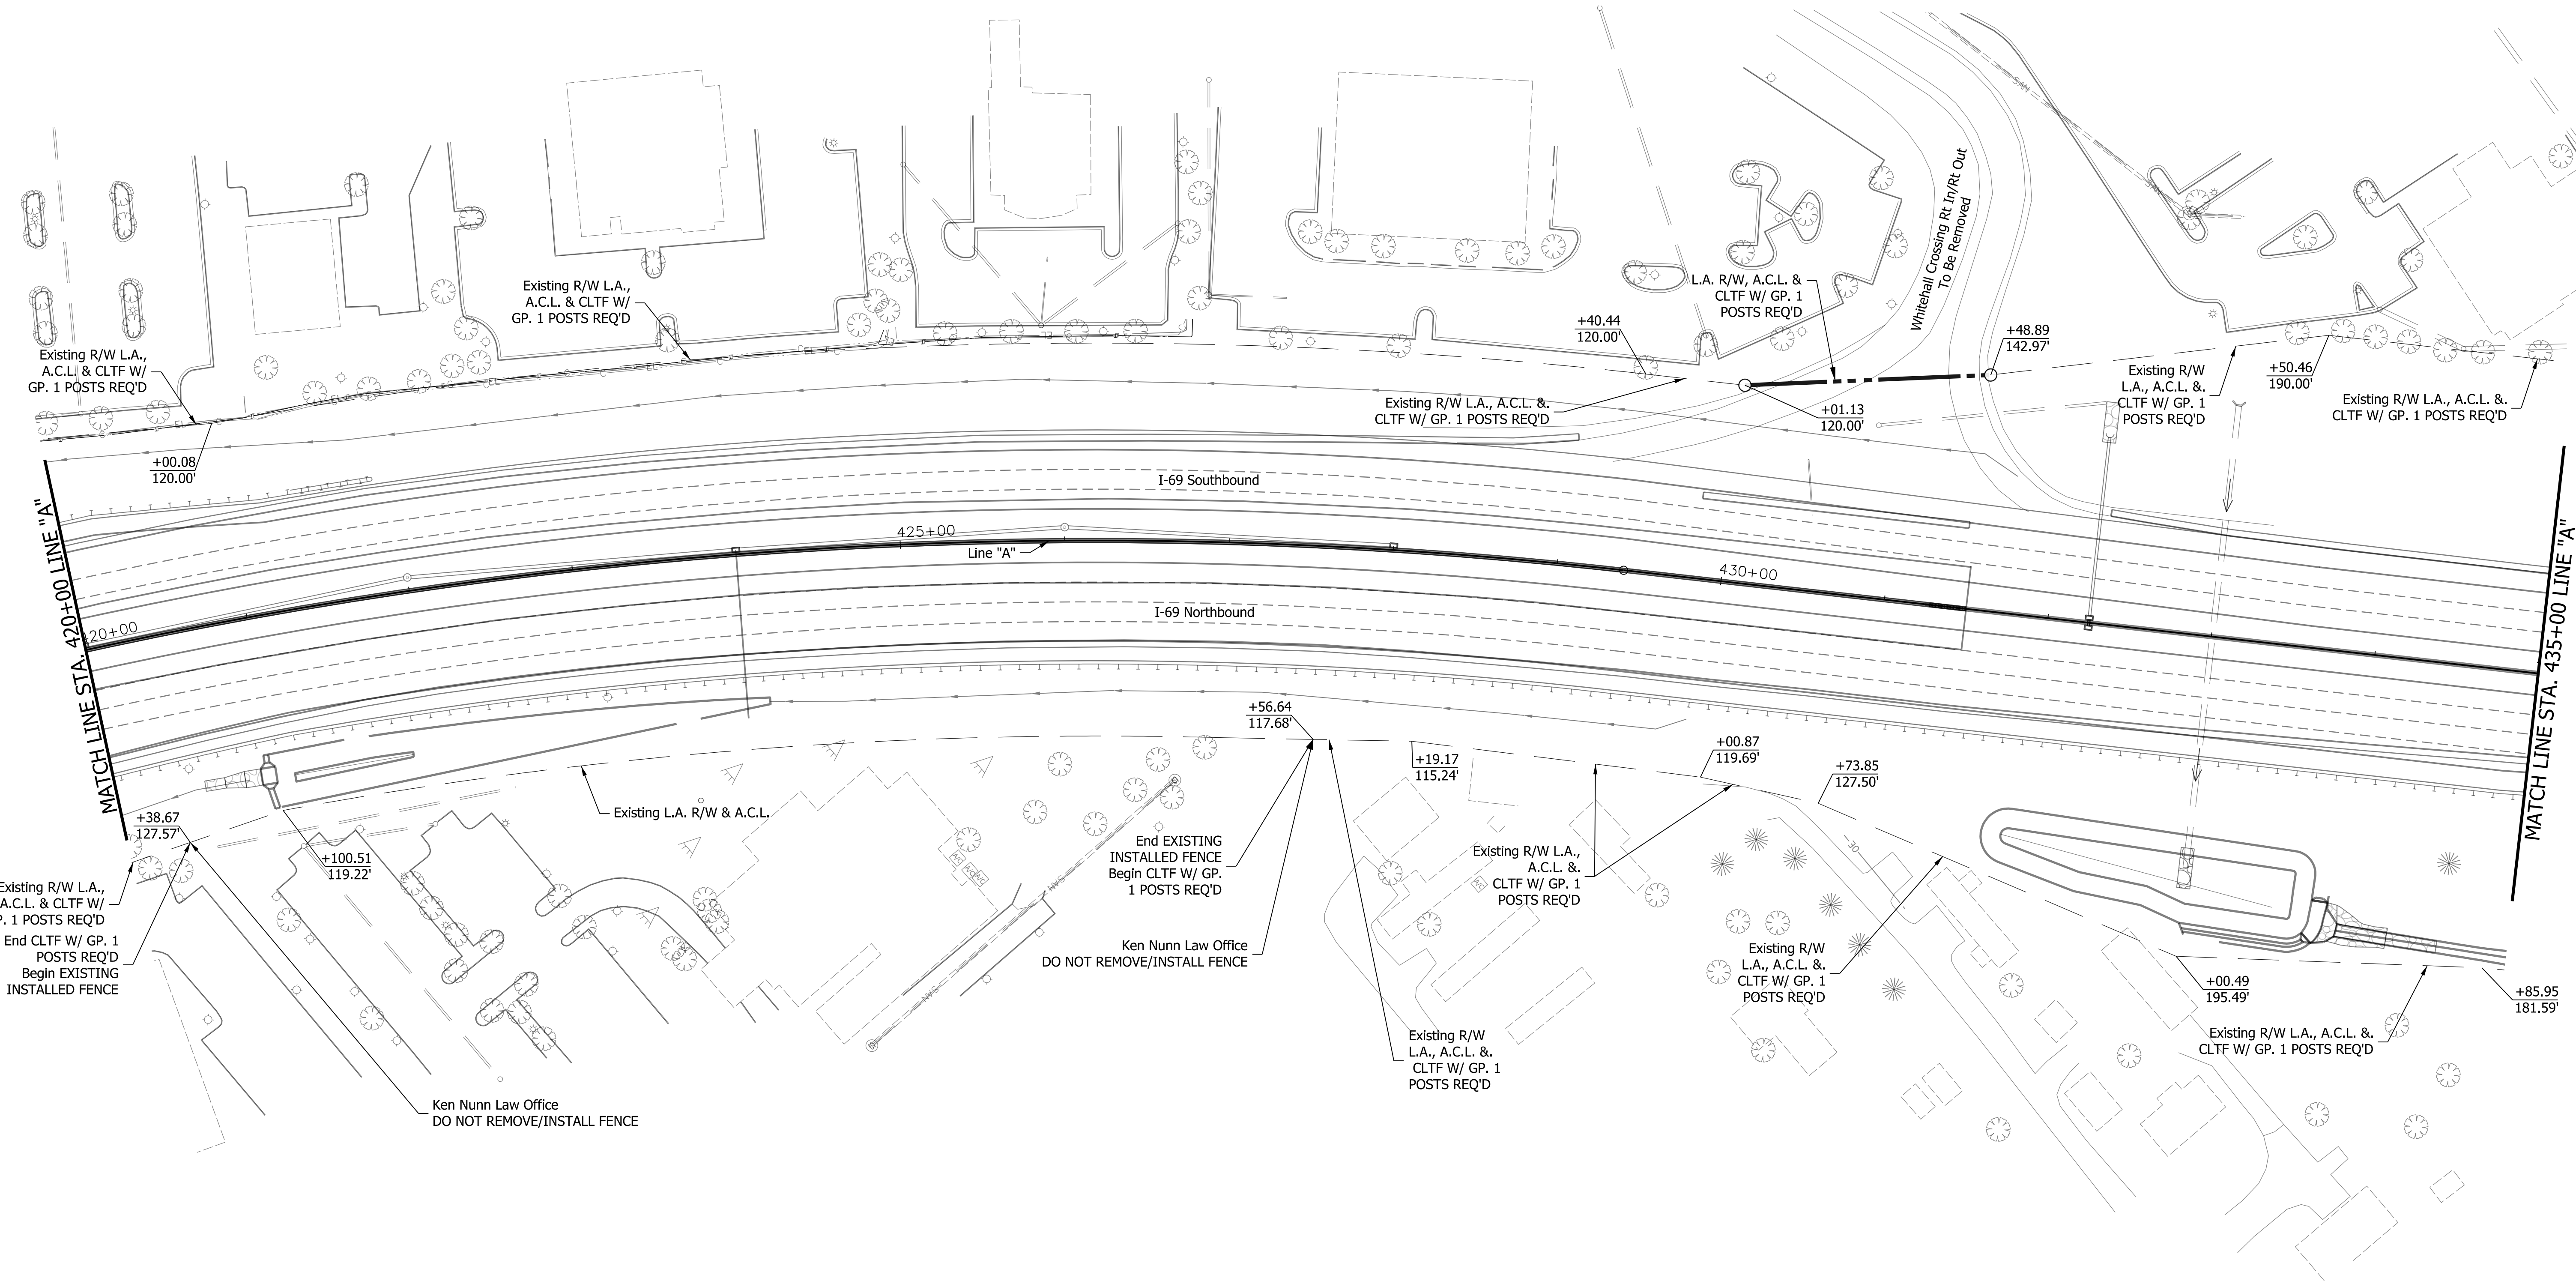

10/20/2017 6:09:11 PM
Plotted By: smcblth

DATE	REVISION





RECOMMENDED FOR APPROVAL	<i>Brian M. Smith</i>	10-23-2017
DESIGNED:	AMH 03/17	DRAWN: AMH 03/17
CHECKED:		CHECKED:

INDIANA DEPARTMENT OF TRANSPORTATION
R/W FENCING PLAN LINE "A" STA 420+00 TO STA 435+00

SCALE	SHEET NUMBER		
1"=50'	FN 2.16		
	DESIGNATION		
	1297885		
SURVEY BOOK	DWG NO.	SHEET	
		19	of 36
CONTRACT	PROJECT		
	1297885		

NOTES:
1. ALL FENCING DESCRIBED FROM LINE "A" EXCEPT AS SHOWN

Access Openings Tabulation		
C/L Class Opening	Approach Type or Class	C/L of Approach
Sta. 440+38.56 "A" Rt.	RR	Sta. 438+90.70 "A"
Sta. 437+32 "A" Lt.	RR	Sta. 438+90.70 "A"

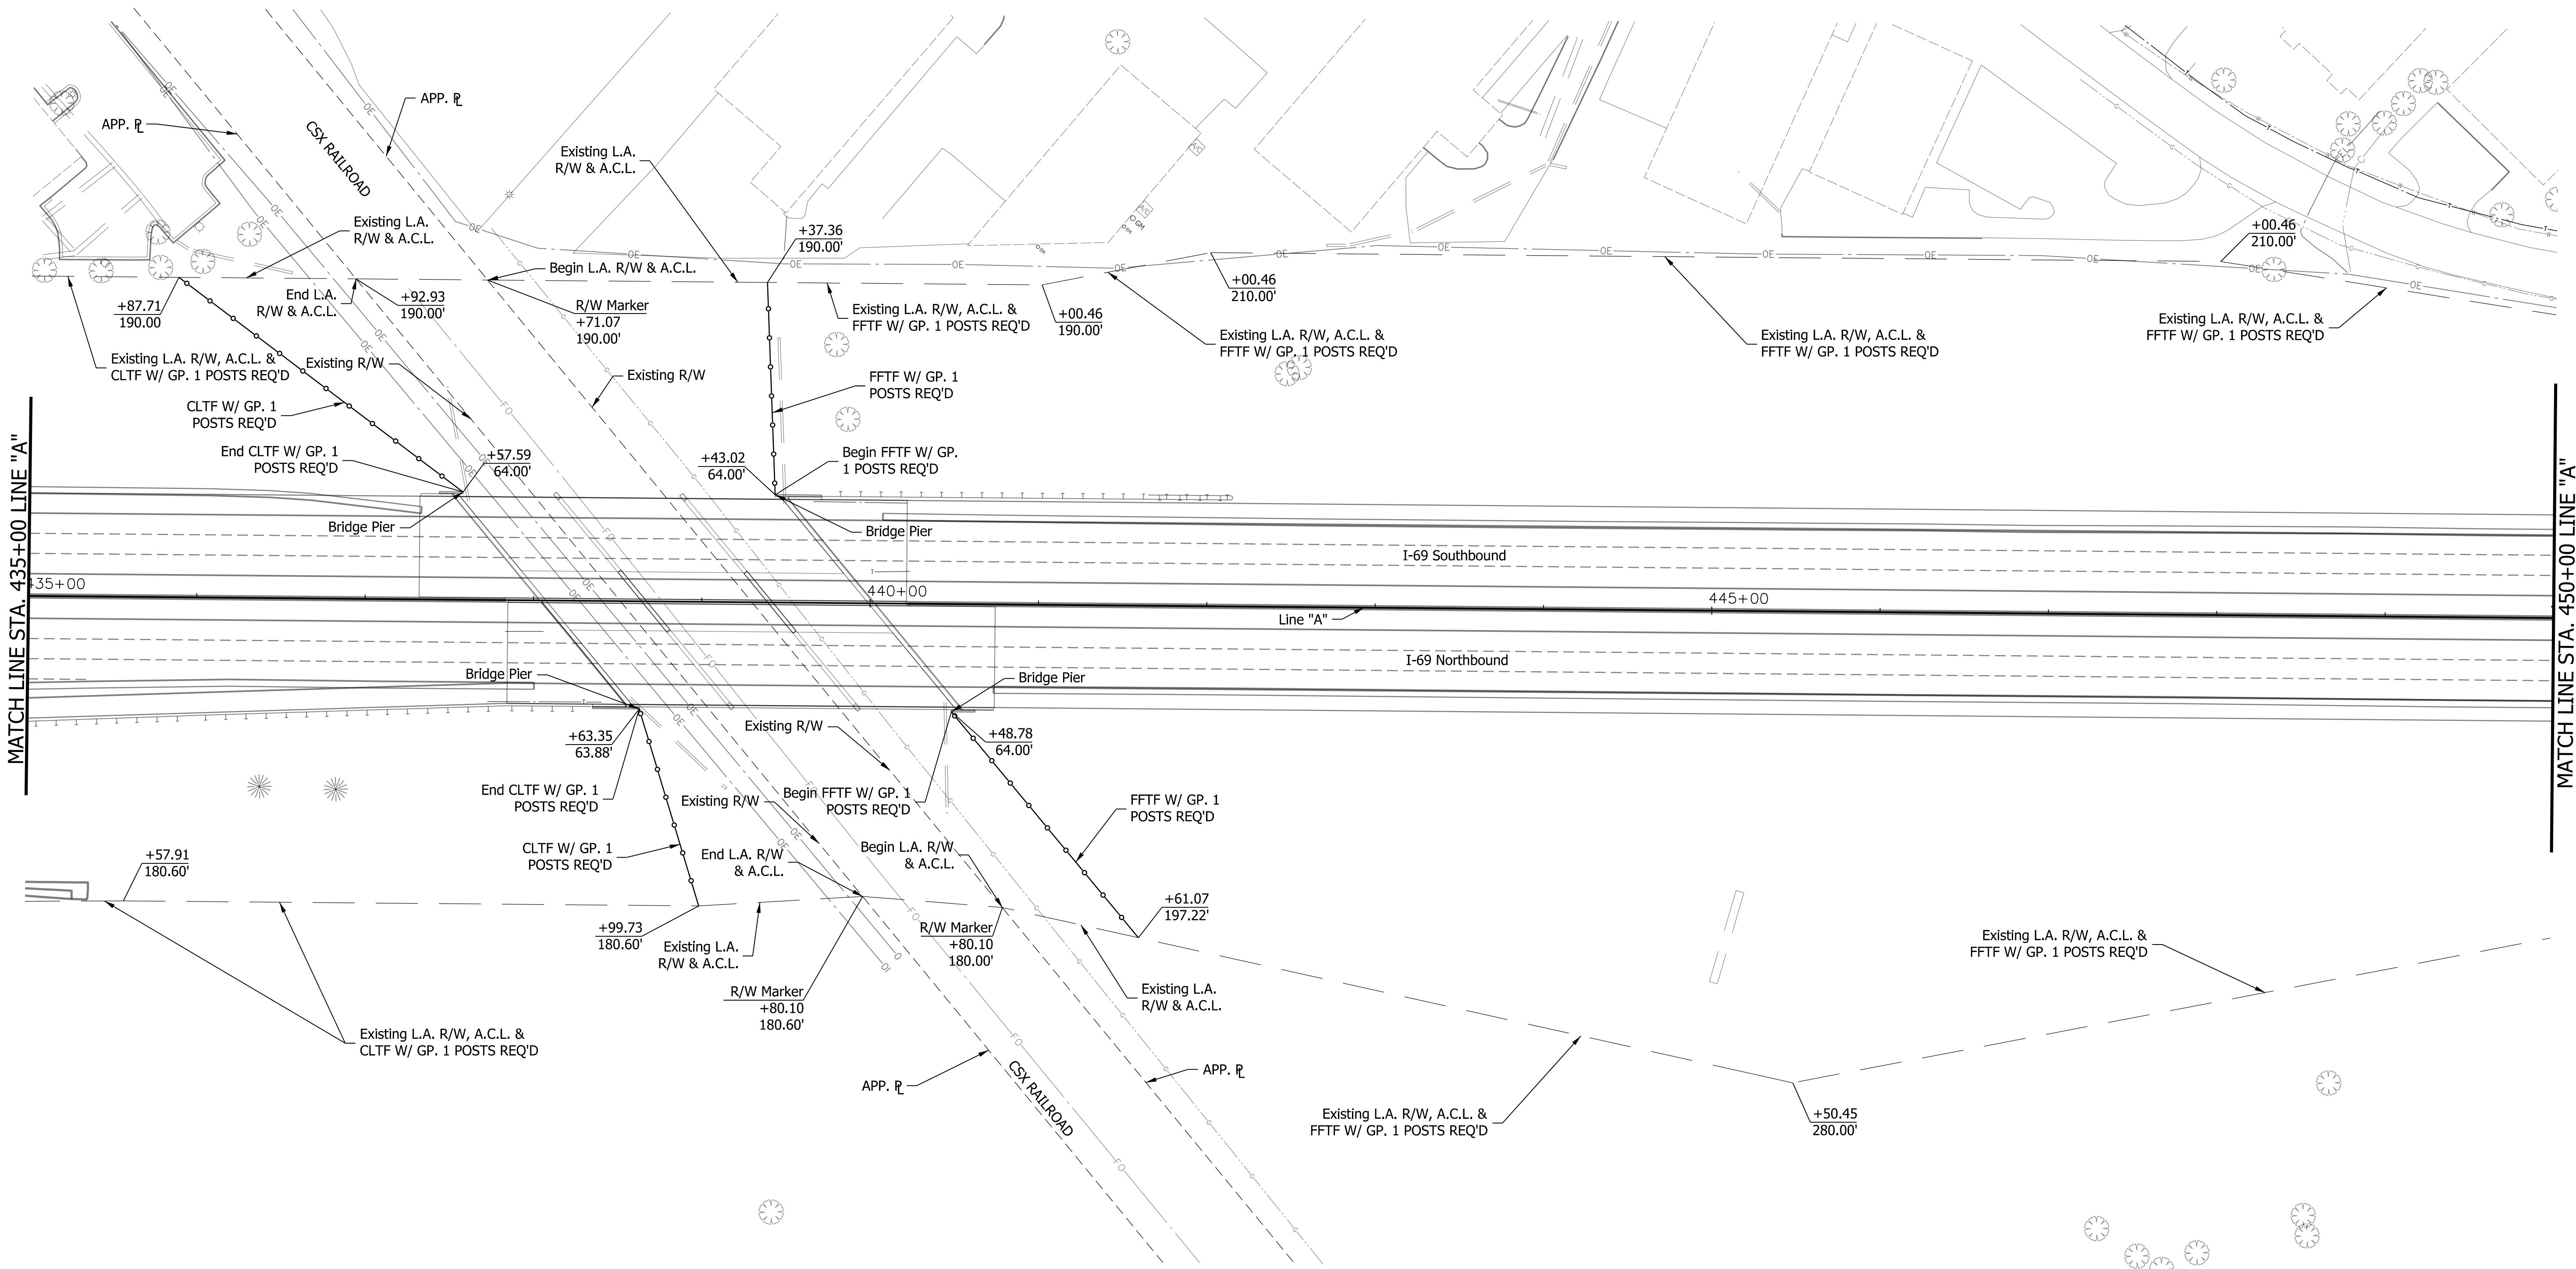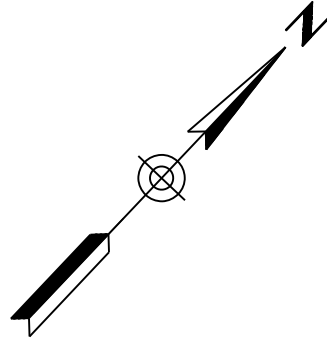

10/20/2017 11:55:05 AM
Plotted By: smcblth

DATE	REVISION




RECOMMENDED FOR APPROVAL	<i>Brian M. Smith</i>	10-23-2017
DESIGNED:	AMH 03/17	DRAWN: AMH 03/17
CHECKED:		CHECKED:

INDIANA DEPARTMENT OF TRANSPORTATION	
R/W FENCING PLAN LINE "A" STA 435+00 TO STA 450+00	

SCALE 1"=50'	SHEET NUMBER FN 2.17 1297885	
SURVEY BOOK	DWG NO.	SHEET 20 of 36
CONTRACT	PROJECT 1297885	

- NOTES:
1. ALL FENCING DESCRIBED FROM LINE "A" EXCEPT AS SHOWN

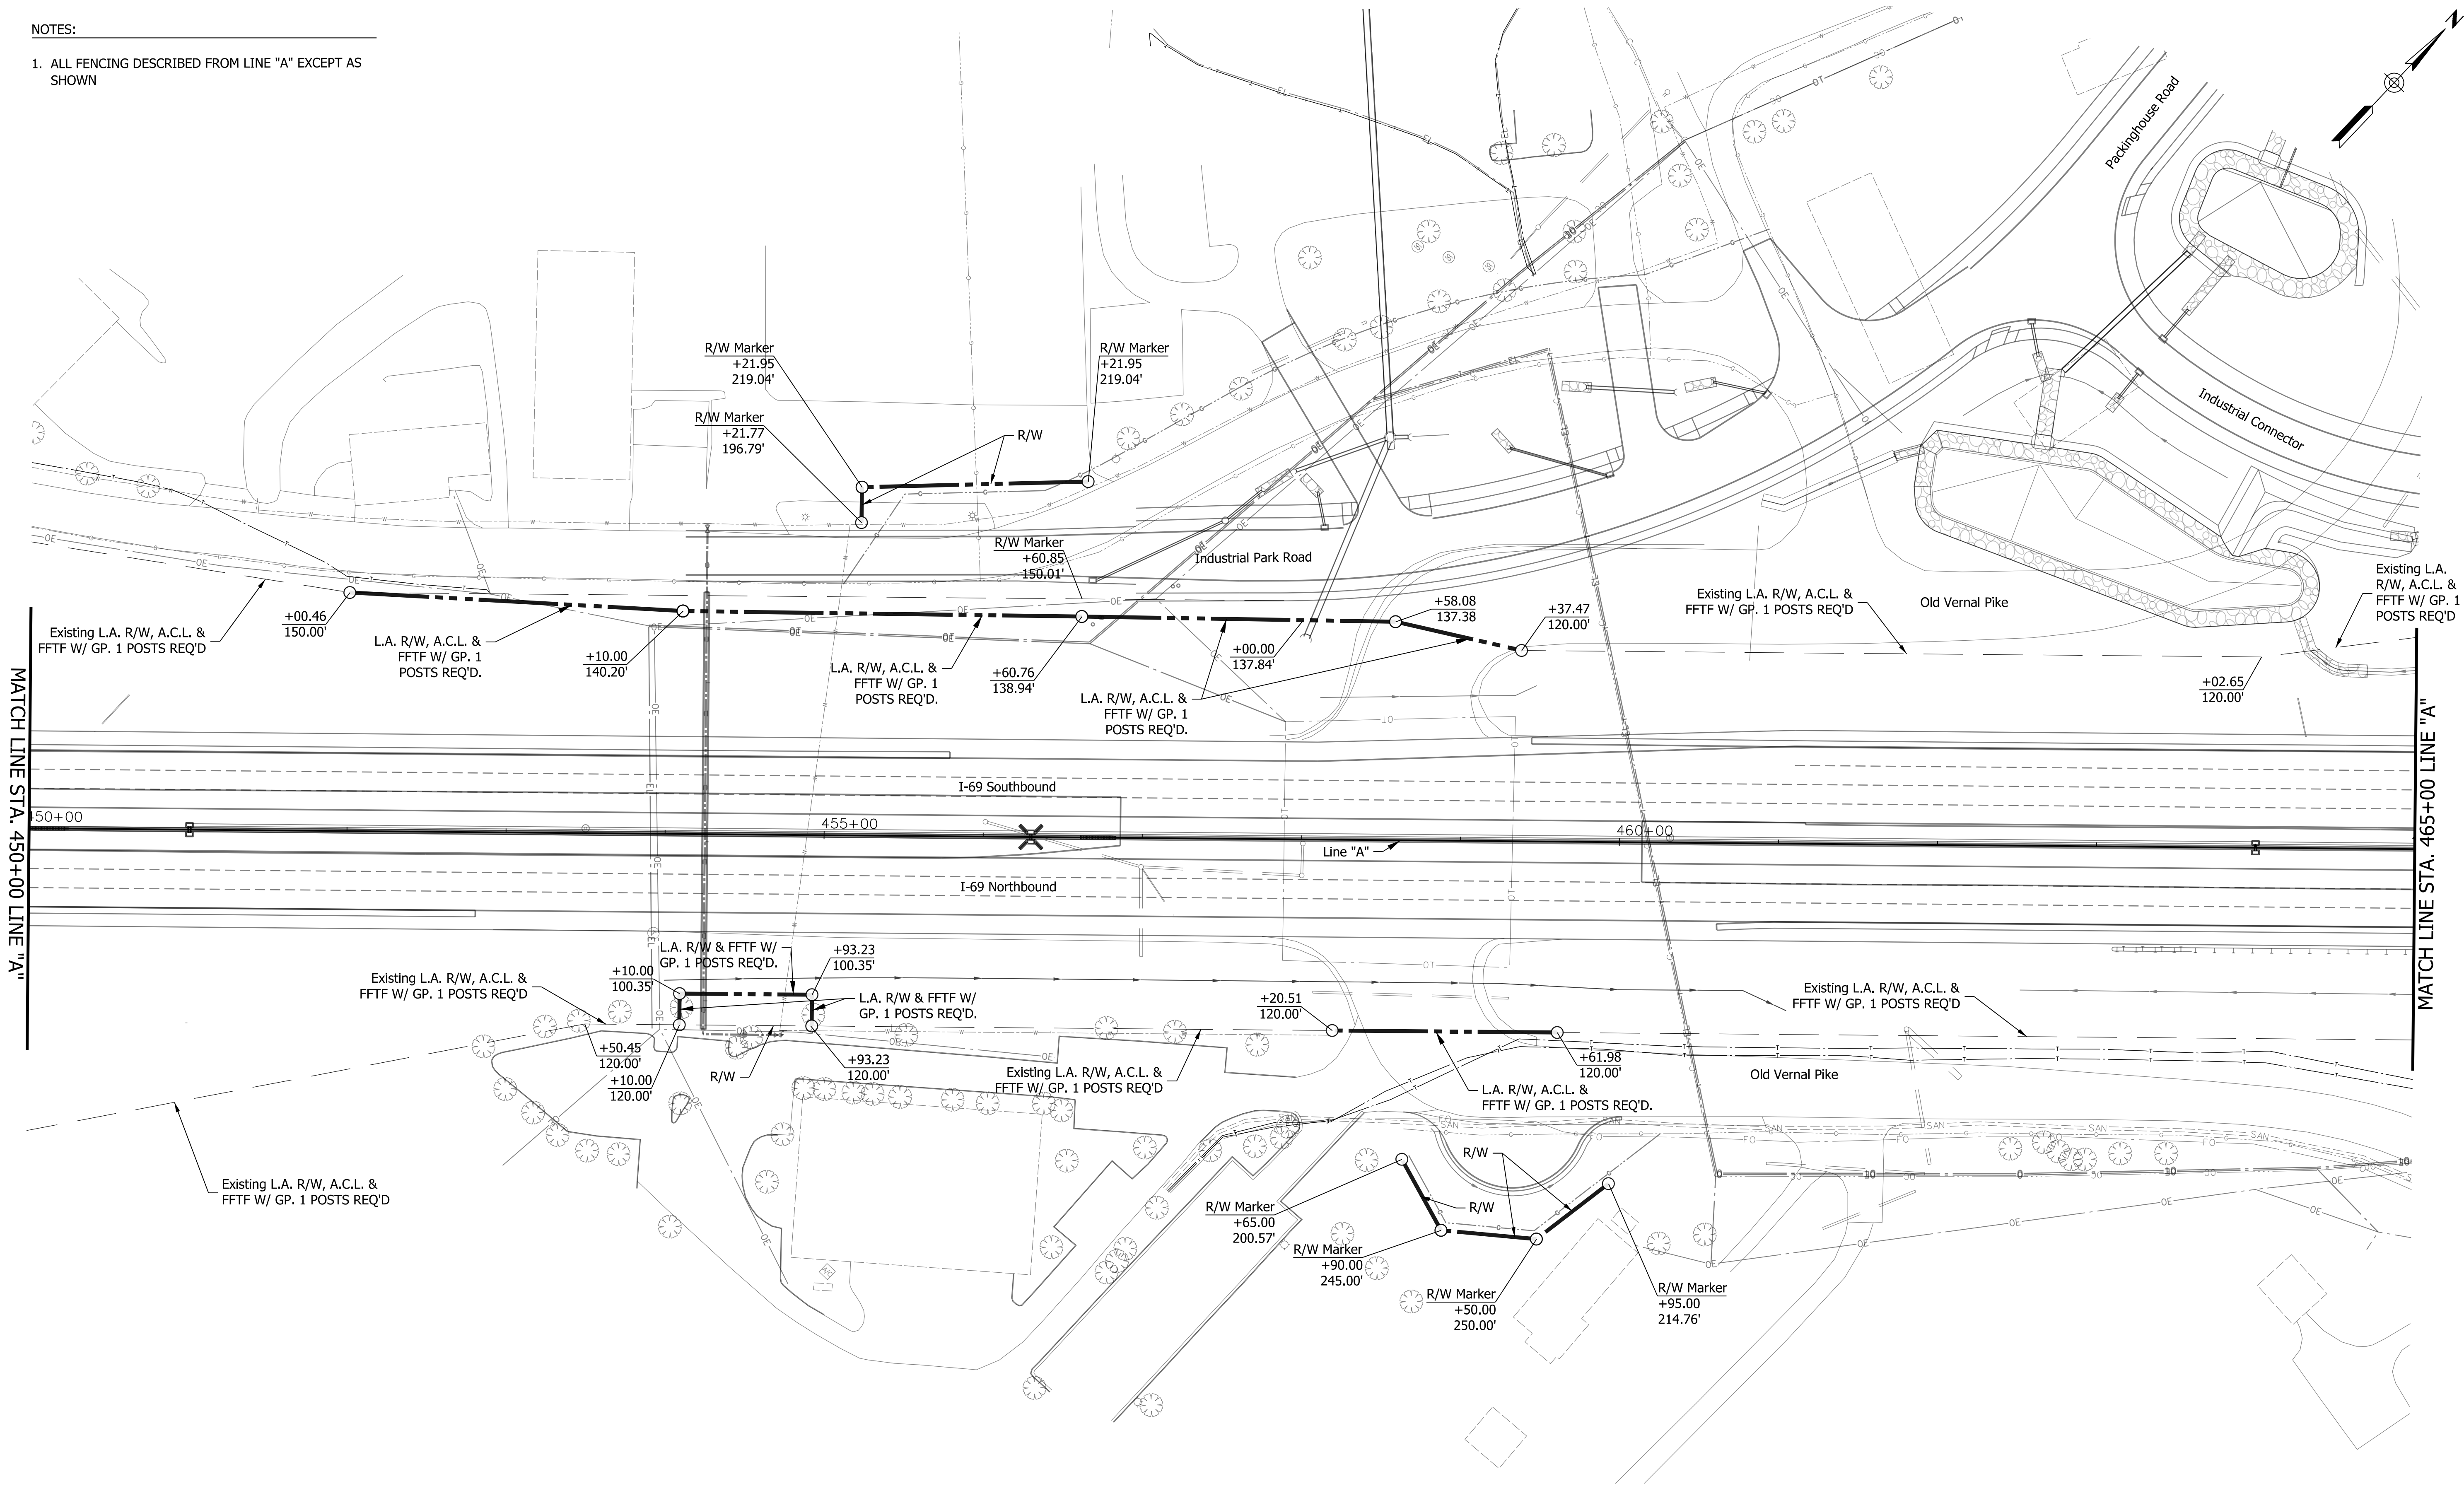

10/20/2017 6:13:26 PM
Plotted By: smcblth


DATE	REVISION



RECOMMENDED FOR APPROVAL	<i>Brian M. Smith</i>	10-23-2017
DESIGNED:	AMH 03/17	DRAWN: AMH 03/17
CHECKED:		CHECKED:

INDIANA DEPARTMENT OF TRANSPORTATION
R/W FENCING PLAN LINE "A" STA 450+00 TO STA 465+00

SCALE 1"=50'	SHEET NUMBER FN 2.18 DESIGNATION 1297885
SURVEY BOOK	DWG NO. 21 of 36
CONTRACT	PROJECT 1297885

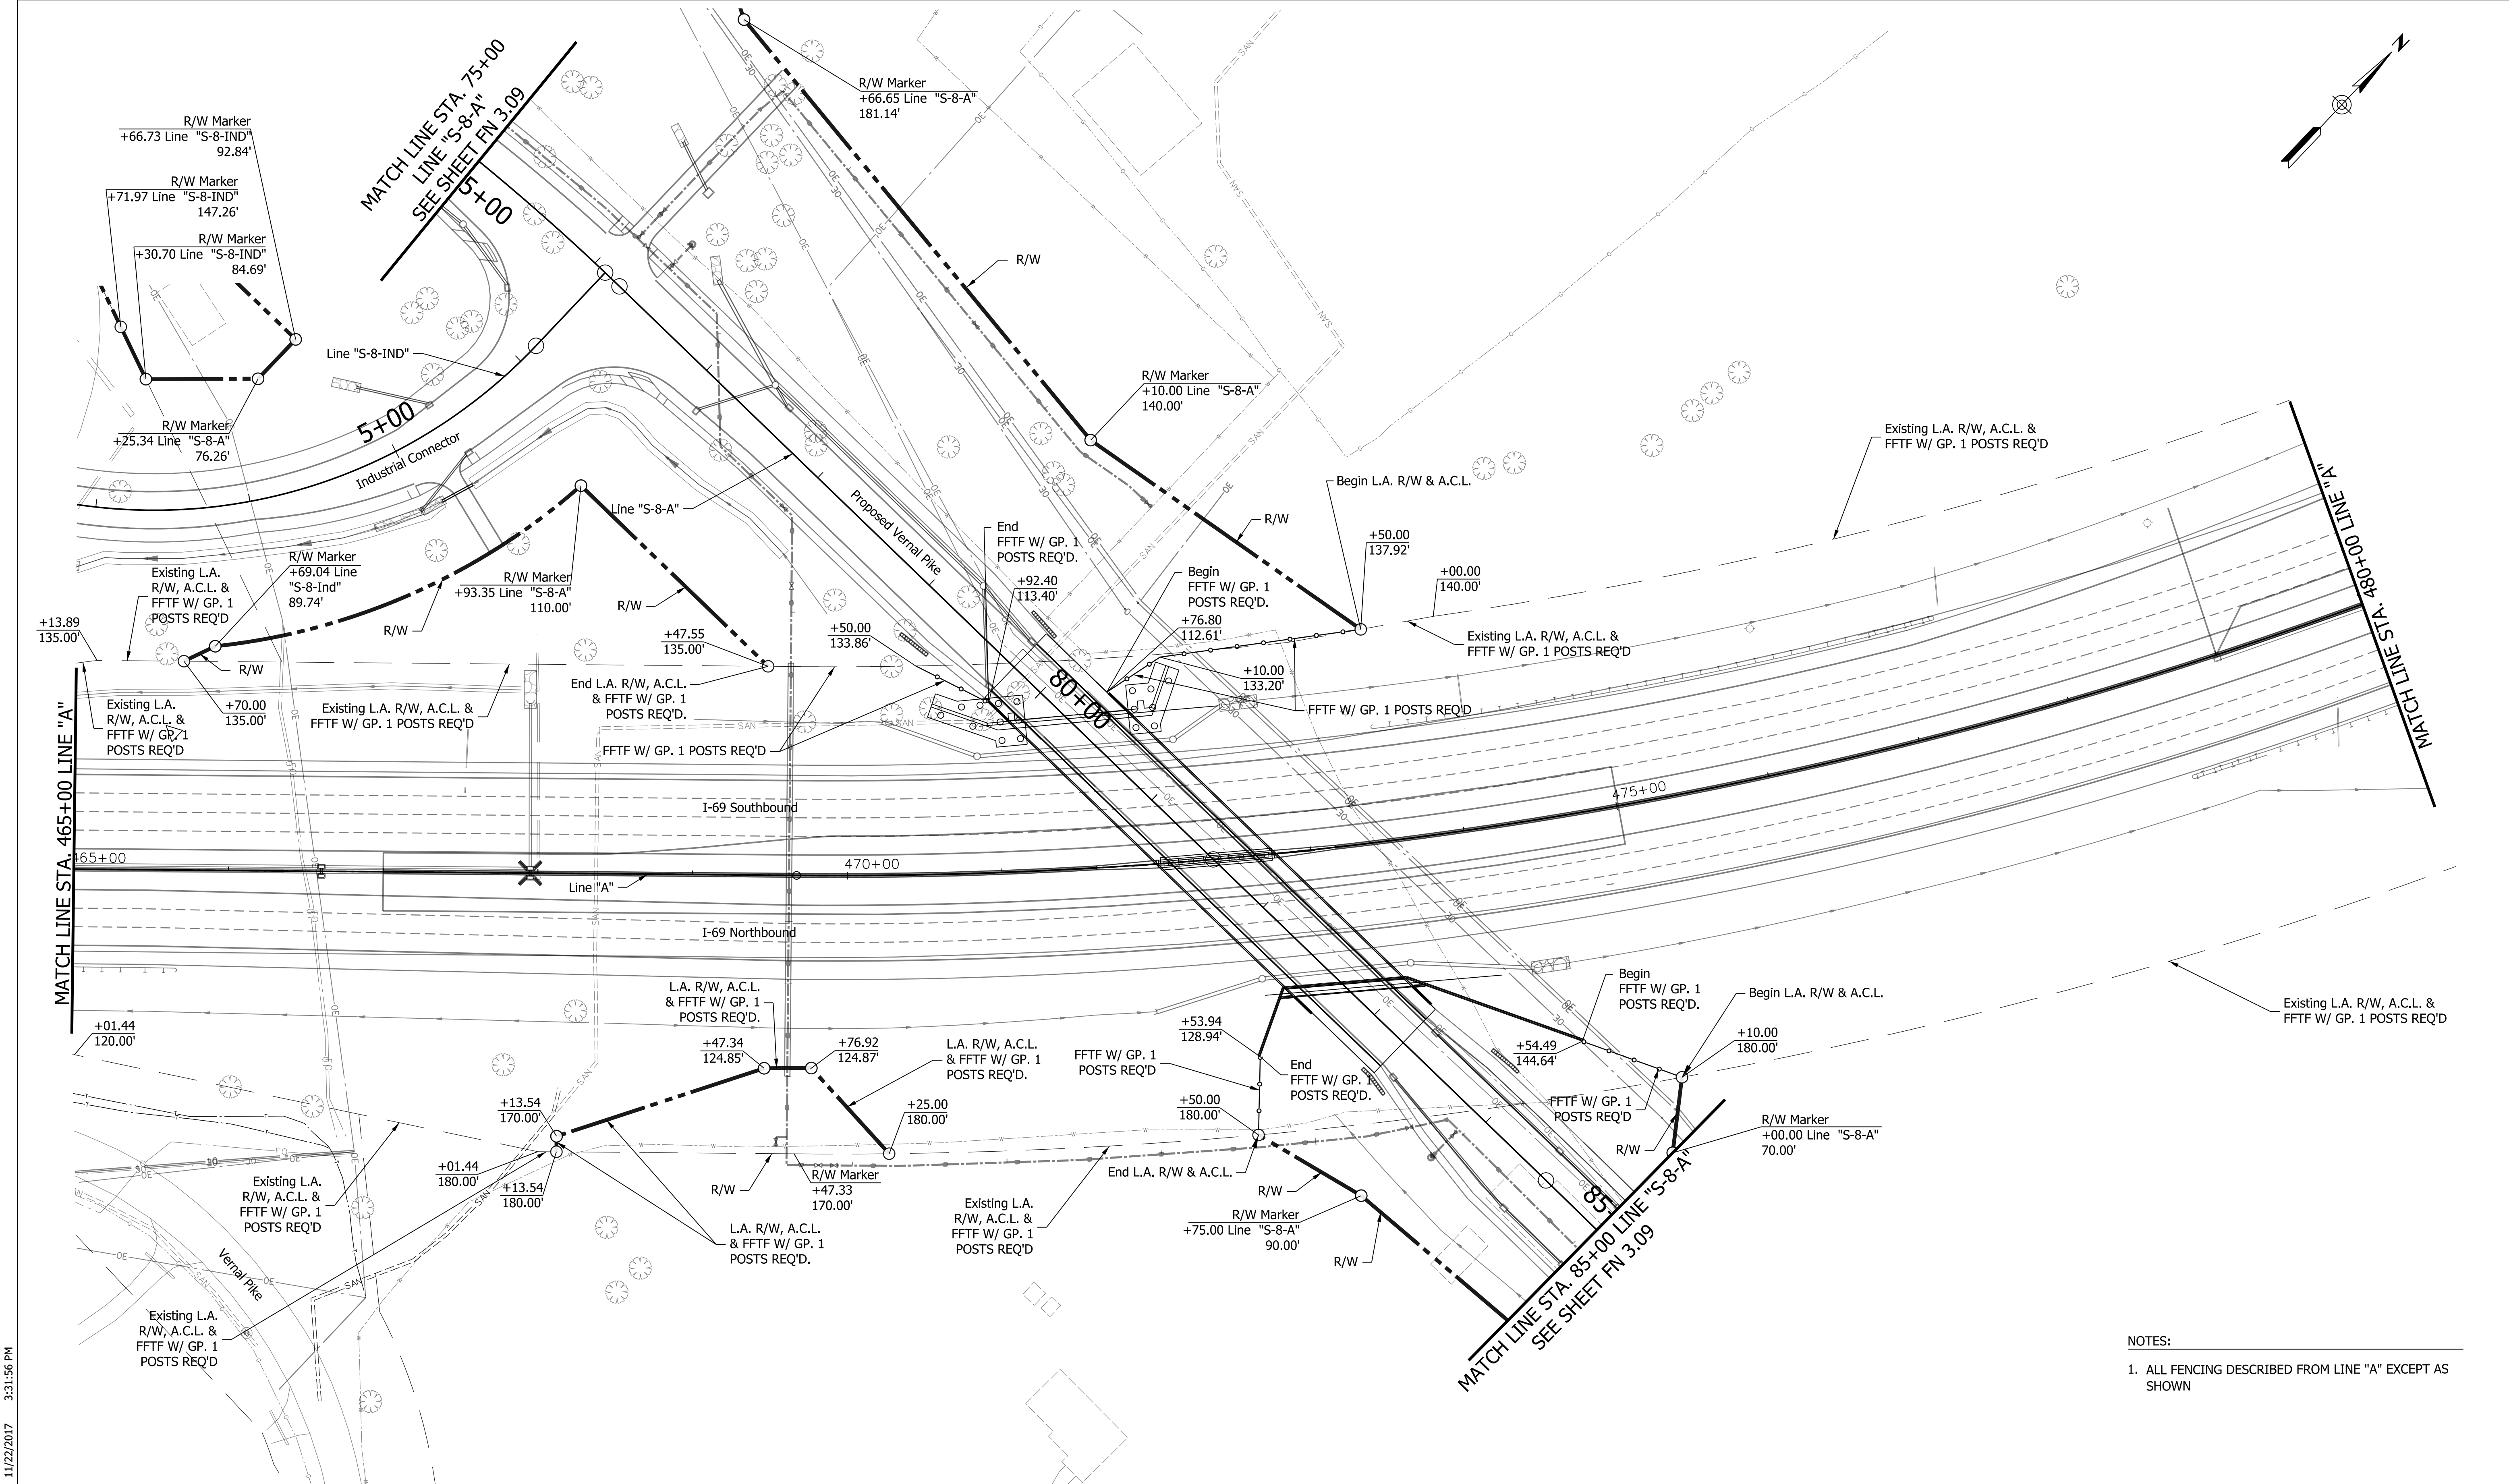

NOTES:
1. ALL FENCING DESCRIBED FROM LINE "A" EXCEPT AS SHOWN


DATE	REVISION




RECOMMENDED FOR APPROVAL	<i>Brian M. Smith</i> DESIGN ENGINEER	12-15-17 DATE
DESIGNED:	SMM 10/17	DRAWN: DPH 10/17
CHECKED:	PDF 10/17	CHECKED: SMM 10/17

INDIANA DEPARTMENT OF TRANSPORTATION
R/W FENCING PLAN LINE "A" STA 465+00 TO STA 480+00 LINE "S-8-A" STA 75+00 TO STA 85+00

SCALE 1"=50'	SHEET NUMBER FN 2.19 DESIGNATION 1297885
SURVEY BOOK	DWG NO. 22 of 36
CONTRACT	PROJECT 1297885

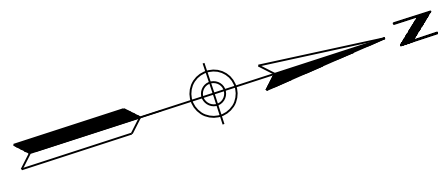

NOTES:
1. ALL FENCING DESCRIBED FROM LINE "A" EXCEPT AS SHOWN

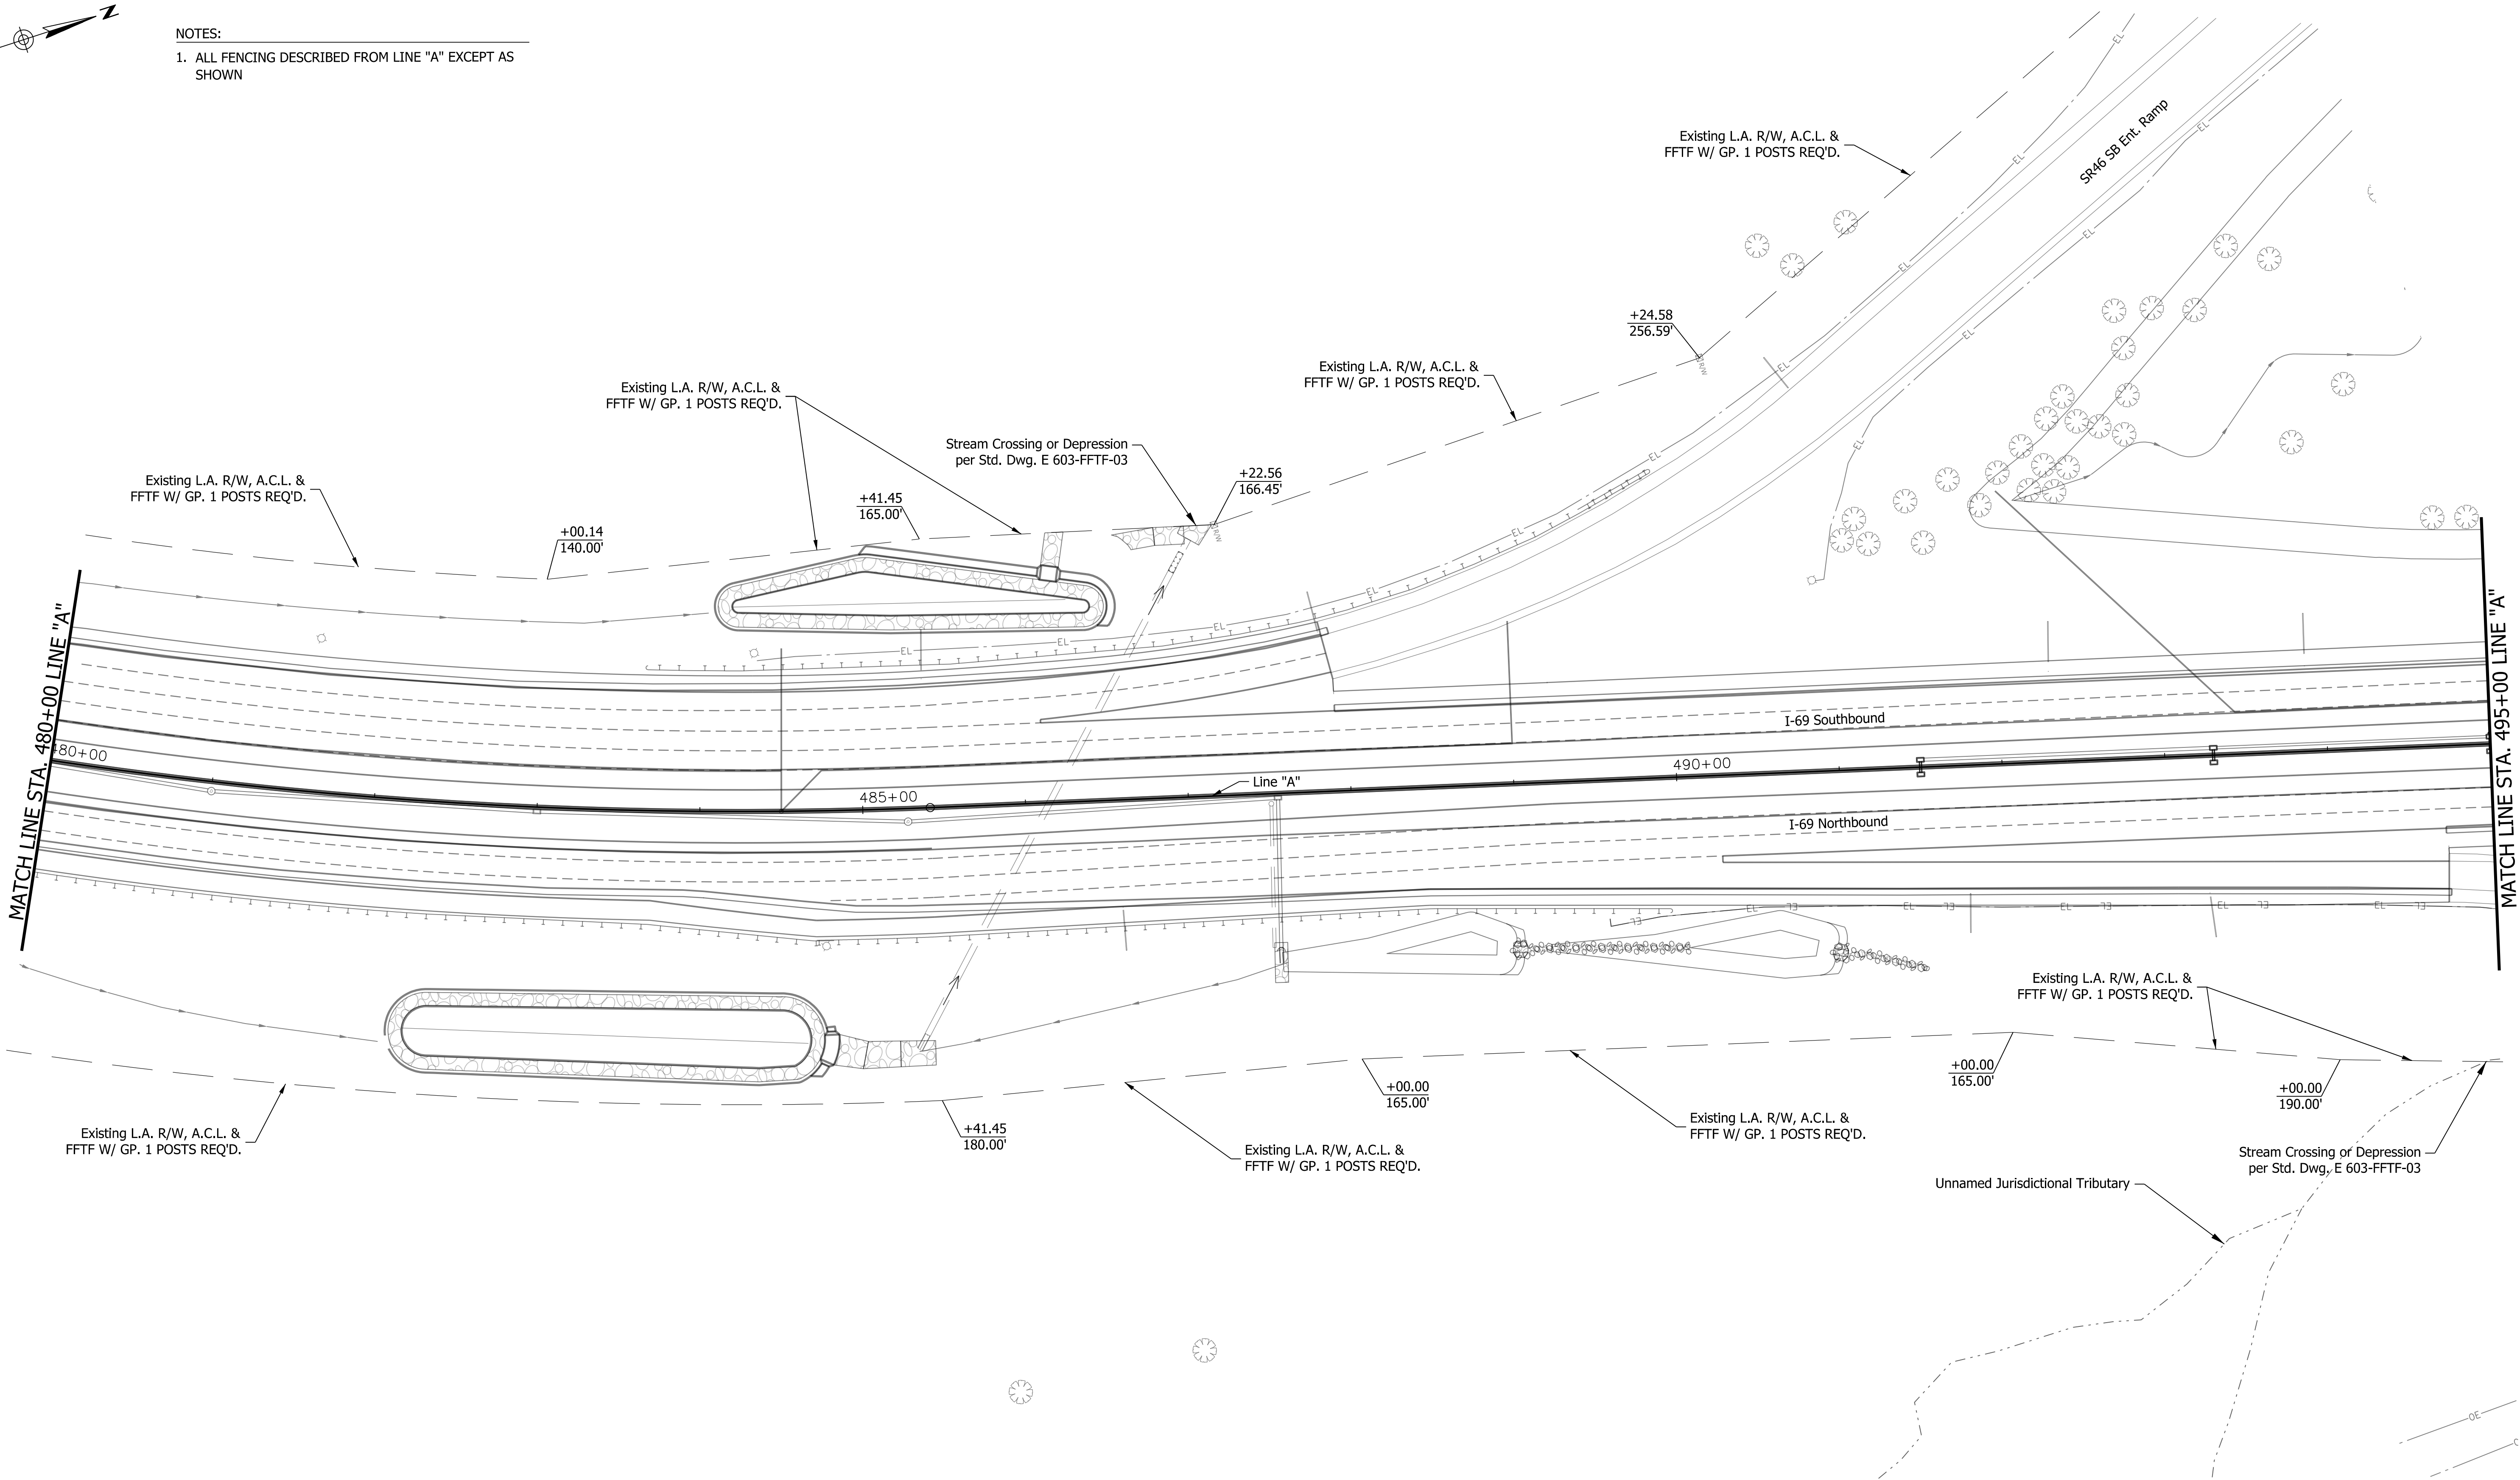

10/19/2017 4:02:44 PM
Plotted By: smceth

DATE	REVISION



RECOMMENDED FOR APPROVAL	<i>Brian M. Smith</i>	10-23-2017
DESIGNED:	AMH 03/17	DRAWN: AMH 03/17
CHECKED:		CHECKED:


INDIANA DEPARTMENT OF TRANSPORTATION
R/W FENCING PLAN LINE "A" STA 480+00 TO STA 495+00

SCALE 1"=50'	SHEET NUMBER FN 2.20 DESIGNATION 1297885
SURVEY BOOK	DWG NO. 23 of 36
CONTRACT	PROJECT 1297885

10/20/2017 6:27:23 PM
Plotted By: smcbeth

DATE	REVISION

pw:\PW1.dlzc corp.com:DLZ\Documents\Projects\ 2016\ 1663\ 1082.70\DLZ-169\SHEETS\Fencing\ 1297885-FN-S-PLN-221.dgn

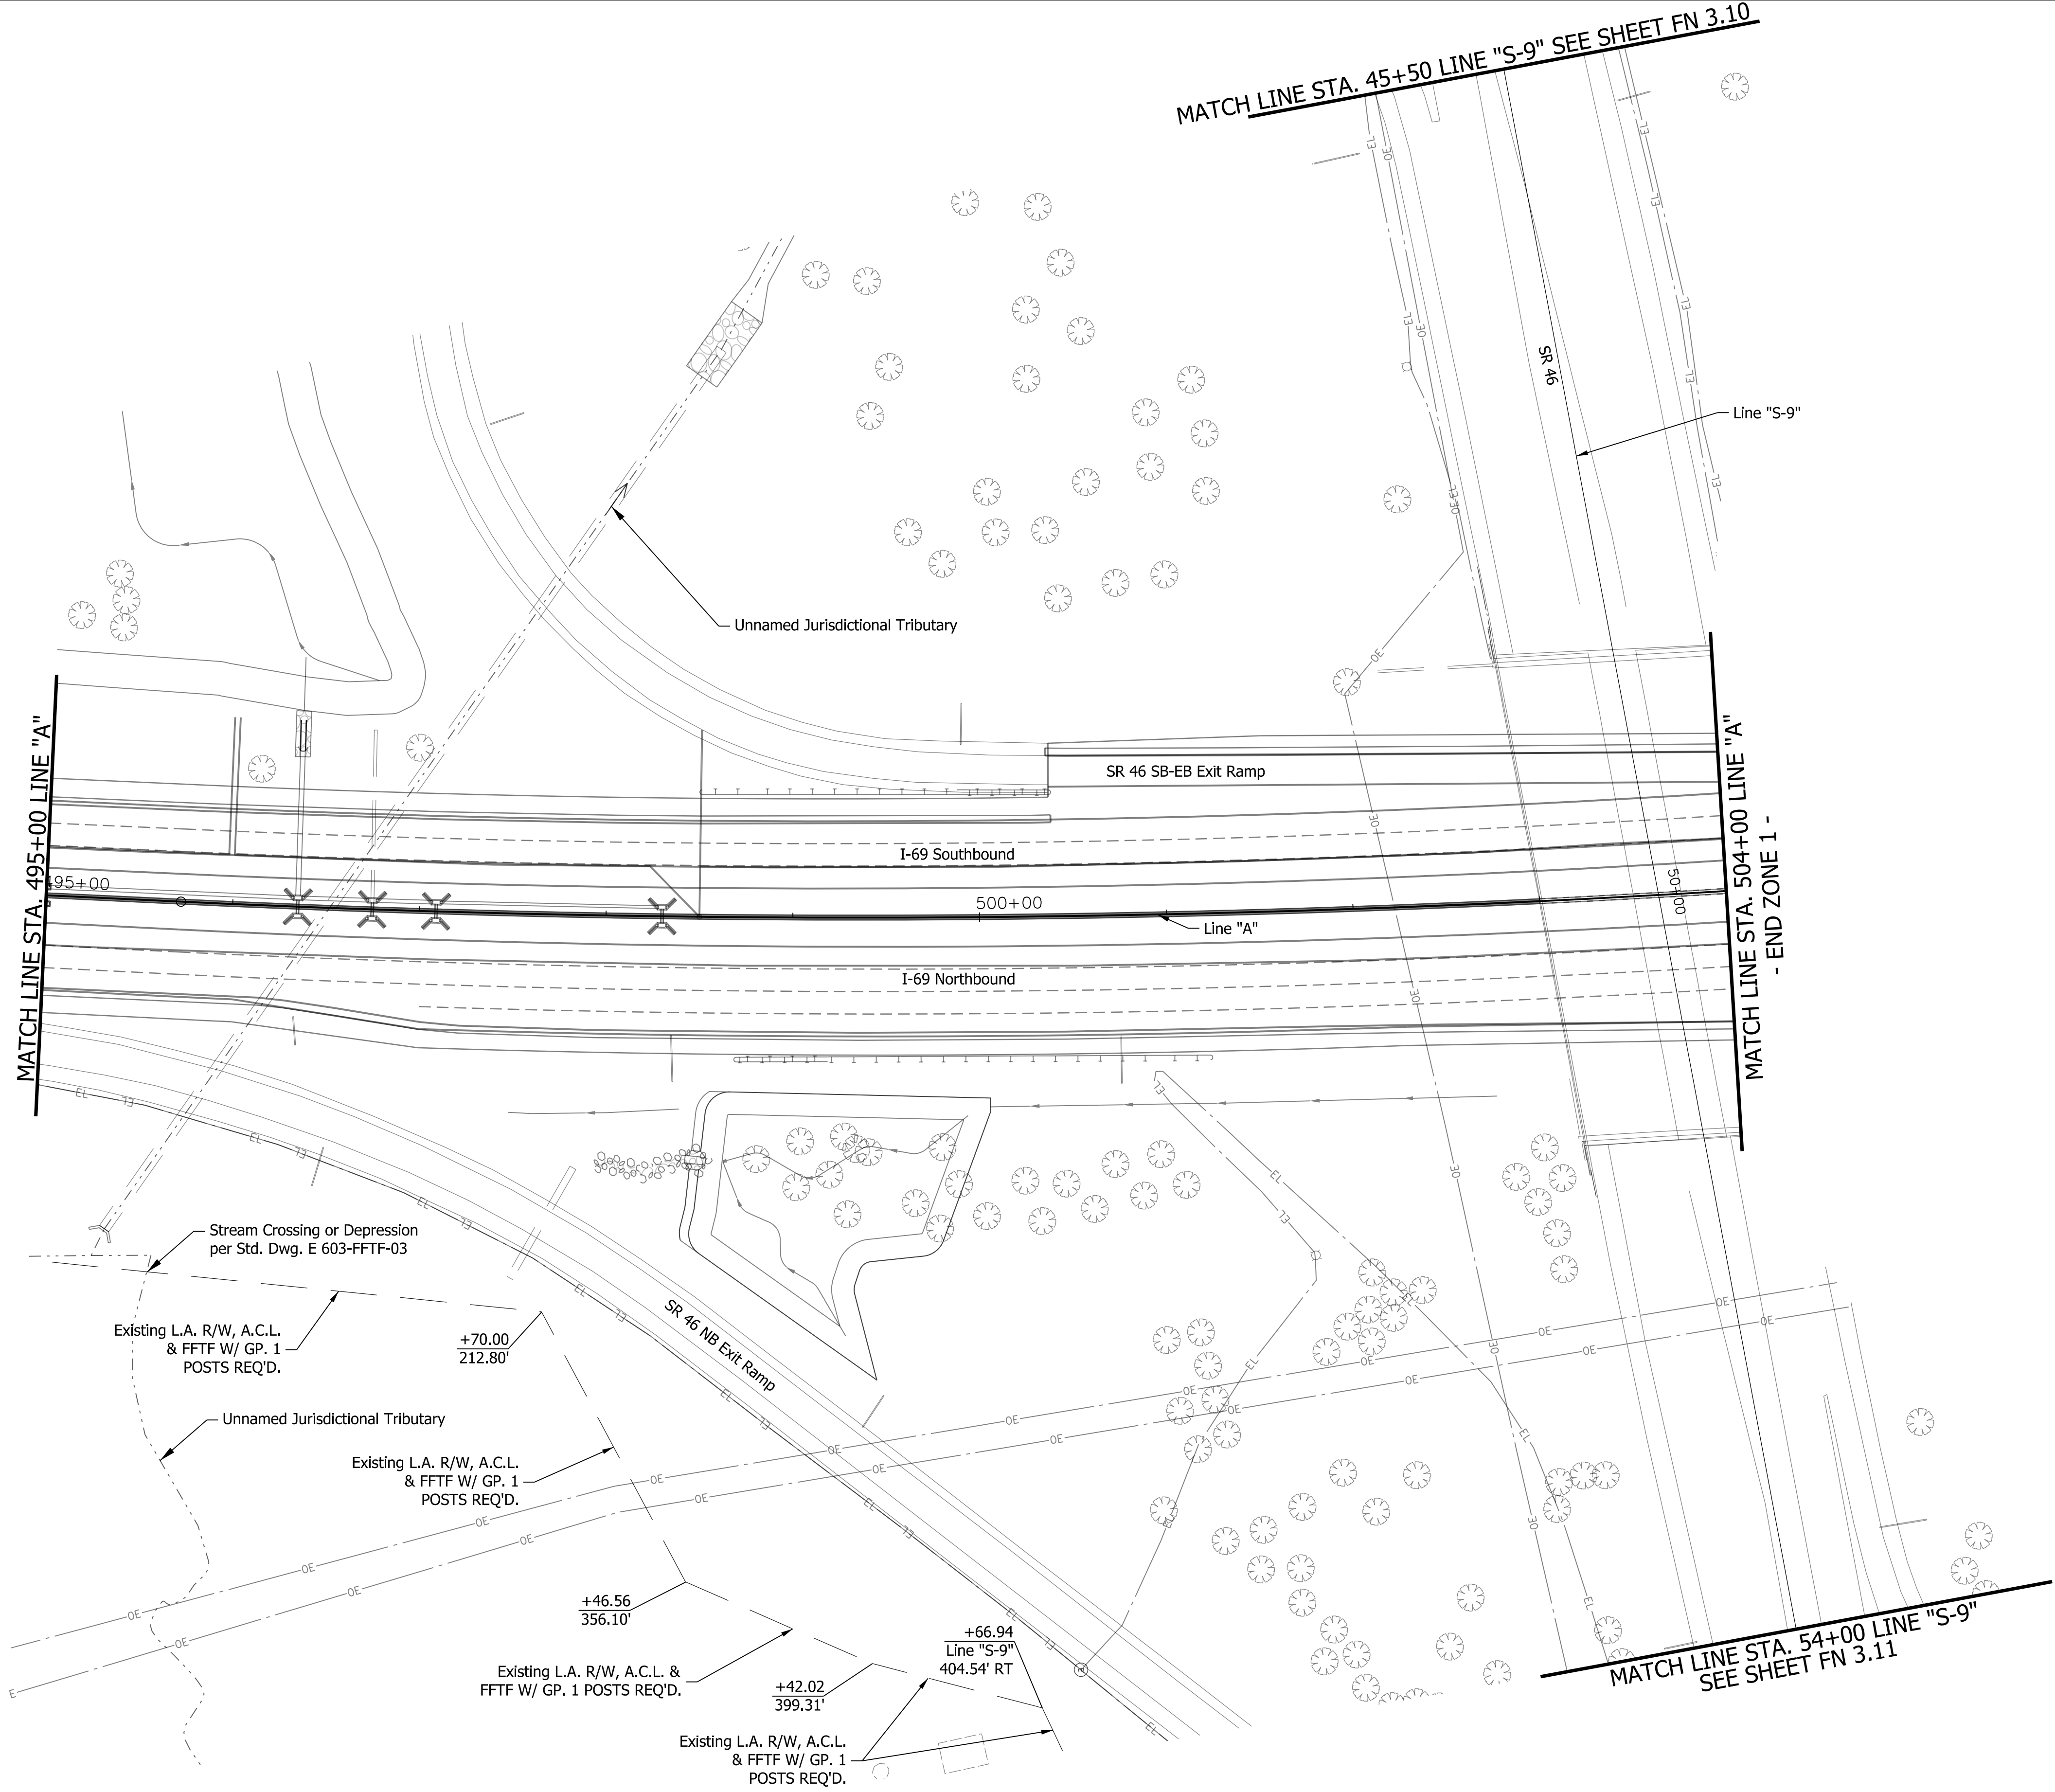

NOTES:
1. ALL FENCING DESCRIBED FROM LINE "A" EXCEPT AS SHOWN




RECOMMENDED FOR APPROVAL	<i>Brian M. Smith</i>	10-23-2017
DESIGNED:	AMH 03/17	DRAWN: AMH 03/17
CHECKED:	_____	CHECKED: _____


INDIANA DEPARTMENT OF TRANSPORTATION
R/W FENCING PLAN LINE "A" STA 495+00 TO STA 504+00 LINE "S-9" STA 45+50 TO STA 54+00

SCALE 1"=50'	SHEET NUMBER FN 2.21
	DESIGNATION 1297885
SURVEY BOOK	DWG NO. 24 of 36
CONTRACT	PROJECT 1297885

11/21/2017 3:59:52 PM
Plotted By: smcblth

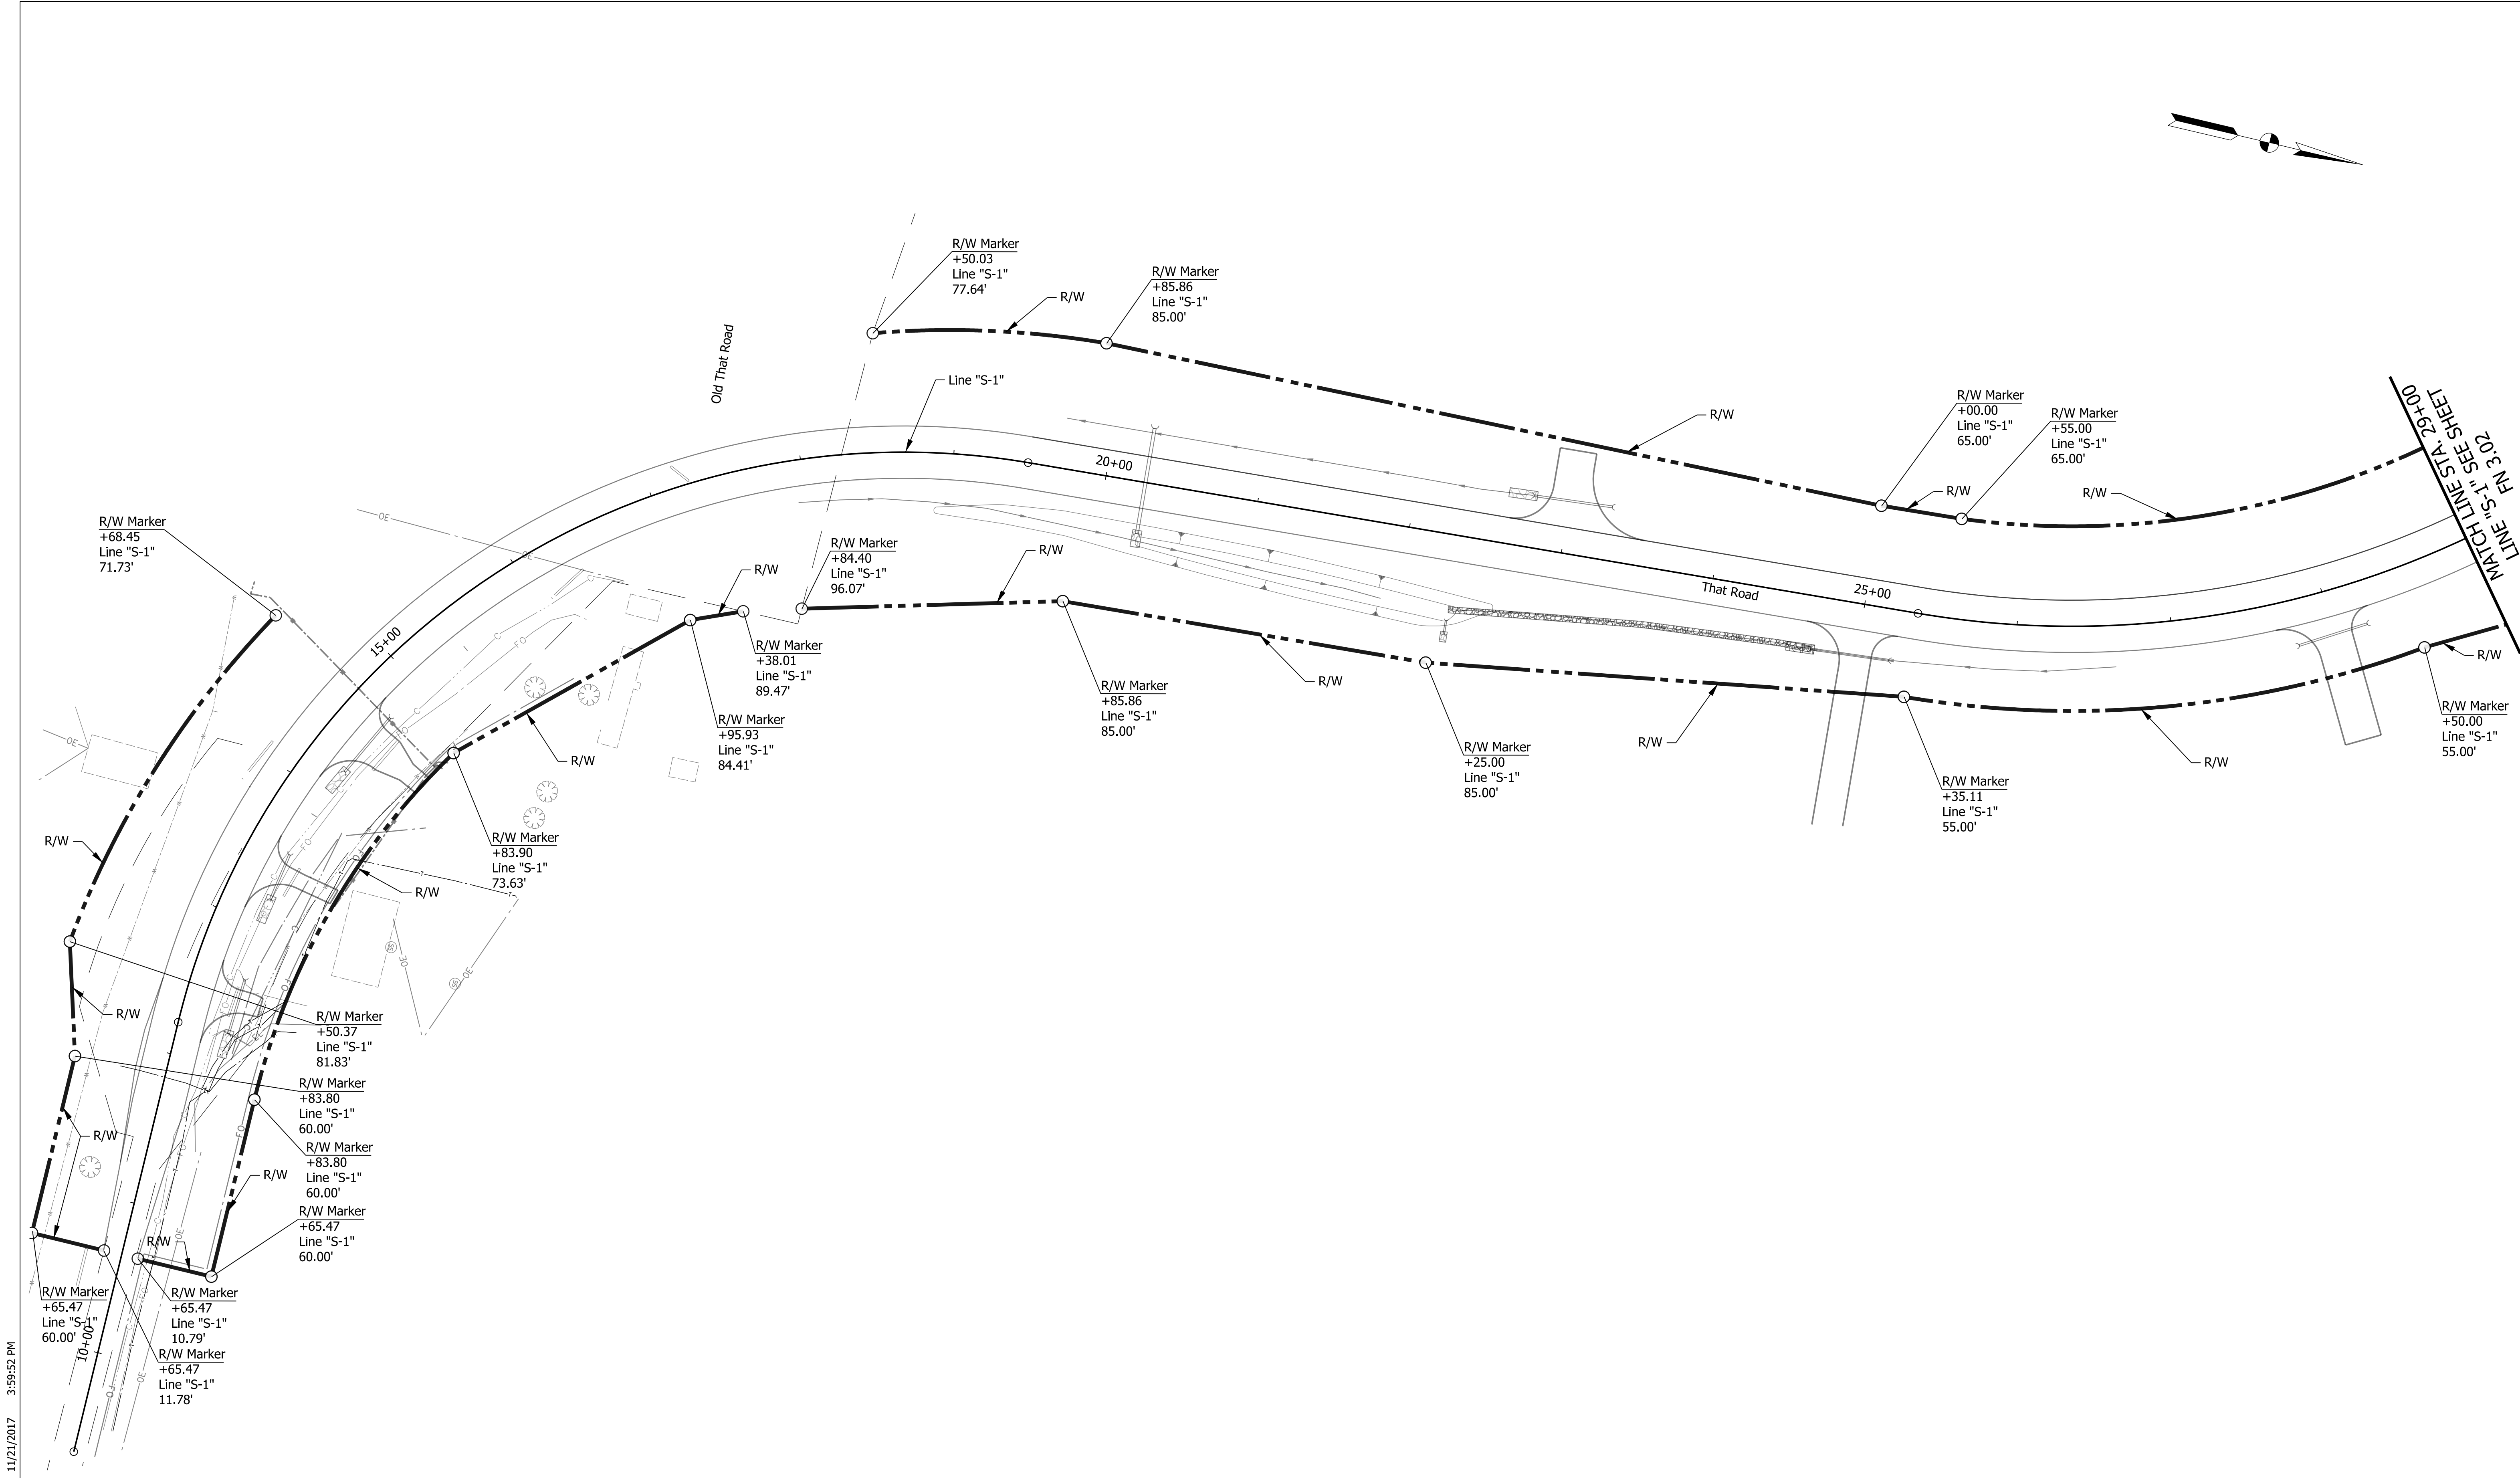

Plotted By: smcbeeth	DATE	REVISION	<div><div><div><div><div><div></div><div>REGISTERED</div></div><div><div><div>10100213</div></div></div><div><div>STATE OF INDIANA</div></div><div><div>PROFESSIONAL ENGINEER</div></div></div><div>DLZ INDIANA, LLC</div></div></div></div>	RECOMMENDED FOR APPROVAL <div><div><div><div><div></div><div>Brian Smith</div><div></div></div><div>DESIGN ENGINEER</div></div><div>12-15-17</div><div>DATE</div></div></div>		INDIANA DEPARTMENT OF TRANSPORTATION		SCALE	SHEET NUMBER	
						1"=50'	FN 3.01			
							DESIGNATION			
							1297885			
							SURVEY BOOK	DWG NO.	SHEET	
									25 of 36	
								CONTRACT	PROJECT	
							1297885			
						R/W FENCING PLAN				
						LINE "S-1" STA 10+00 TO STA 29+00				

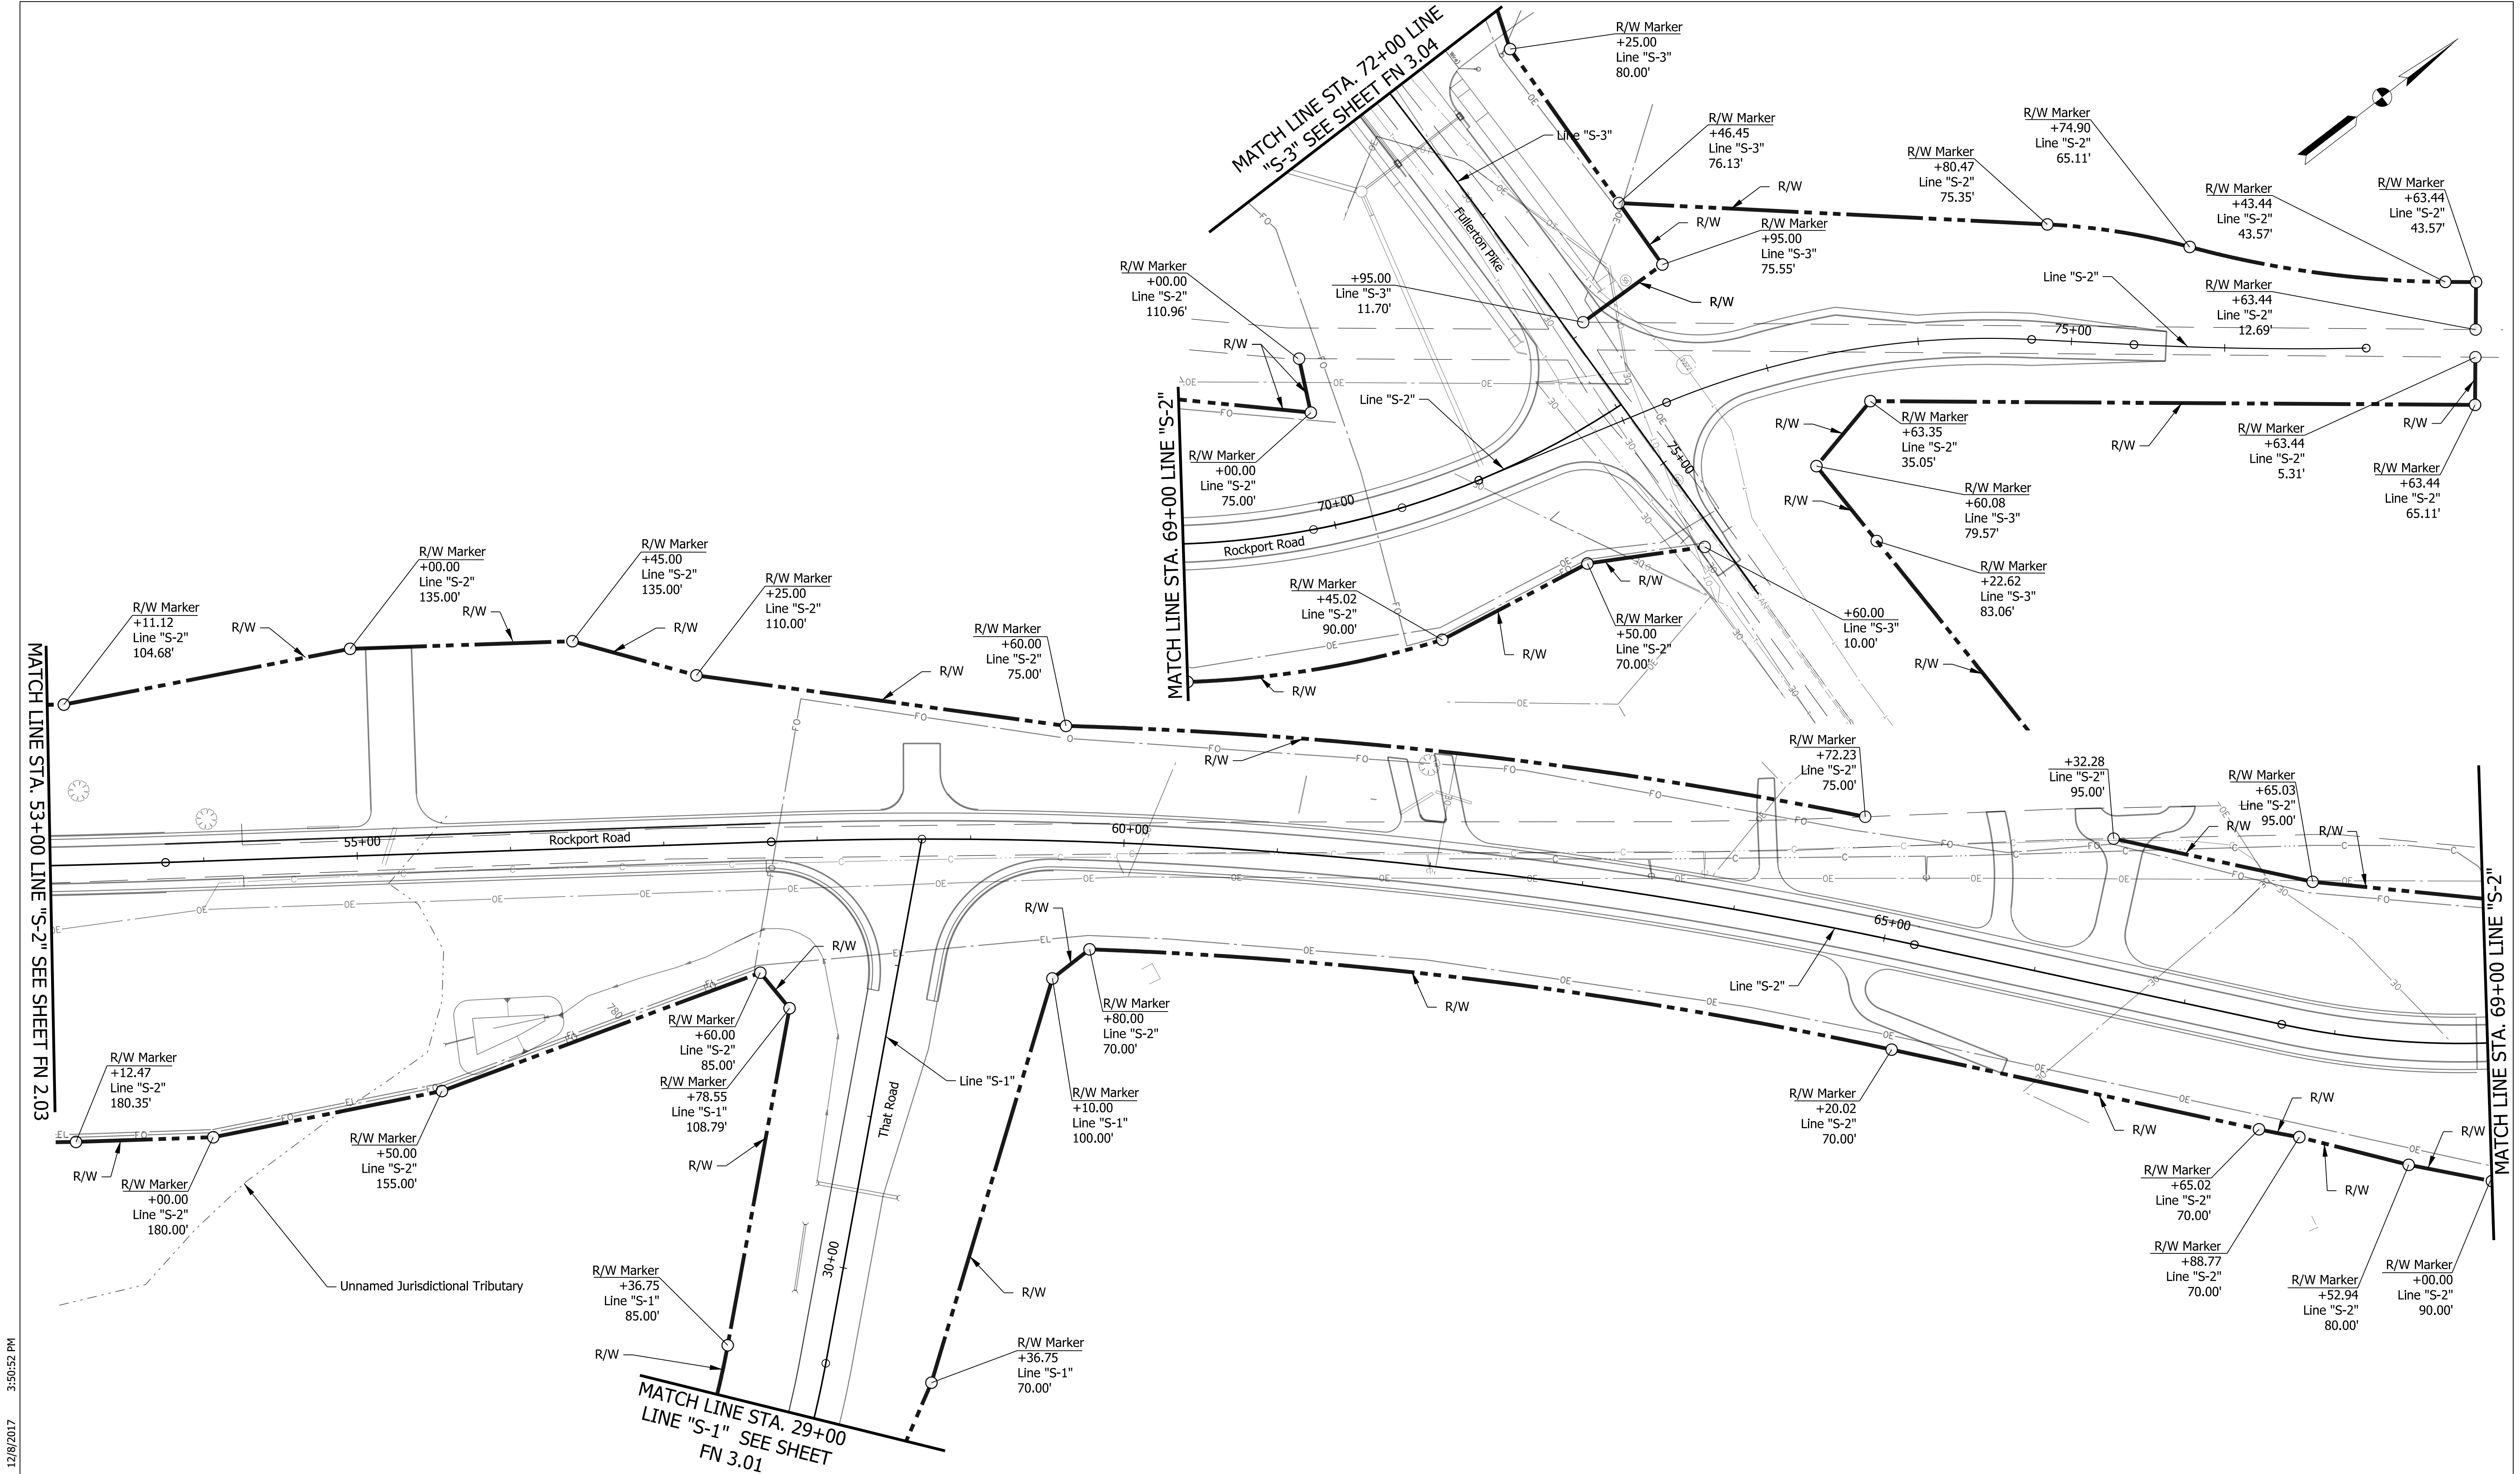

DATE	REVISION

12/8/2017 3:50:52 PM
Plotted By: smcblth

pw:\PW1.dlzcpr.com\DLZ\Documents\Projects\2016\1663\1082.70\DLZ-169\SHEETS\Fencing\1297885-FN-S-PLN-302.dgn



RECOMMENDED FOR APPROVAL	<i>Brian M. Smith</i> DESIGN ENGINEER	12-15-17 DATE
DESIGNED:	SMM 10/17	DRAWN: DPH 10/17
CHECKED:	PDF 10/17	CHECKED: SMM 10/17

INDIANA DEPARTMENT OF TRANSPORTATION
R/W FENCING PLAN LINE "S-2" STA 53+00 TO STA 76+00 LINE "S-3" STA 72+00 TO STA 76+00

SCALE	SHEET NUMBER		
1"=50'	FN 3.02		
	DESIGNATION		
	1297885		
SURVEY BOOK	DWG NO.	SHEET	
		26	of 36
CONTRACT	PROJECT		
	1297885		

NOTES:
1. ALL FENCING DESCRIBED FROM LINE "A" EXCEPT AS SHOWN

11/21/2017 5:08:55 PM
Plotted By: smcblth

DATE	REVISION

pw:\PW1.dlzc corp.com\DLZ\Documents\Projects\ 2016\ 1663\ 1082.70\DLZ-169\Sheets\Fencing\ 1297885-FN-S-PLN-303.dgn



RECOMMENDED FOR APPROVAL

Brian M. Smith
DESIGN ENGINEER

12-15-17
DATE

DESIGNED: SMM 10/17

DRAWN: DPH 10/17

CHECKED: PDF 10/17

CHECKED: SMM 10/17

INDIANA
DEPARTMENT OF TRANSPORTATION

R/W FENCING PLAN
LINE "S-3" STA 31+00 TO STA 47+00

SCALE
1"=50'

SHEET NUMBER
FN 3.03

DESIGNATION
1297885

SURVEY BOOK


DWG NO.

SHEET
27 of 36


CONTRACT

PROJECT

1297885

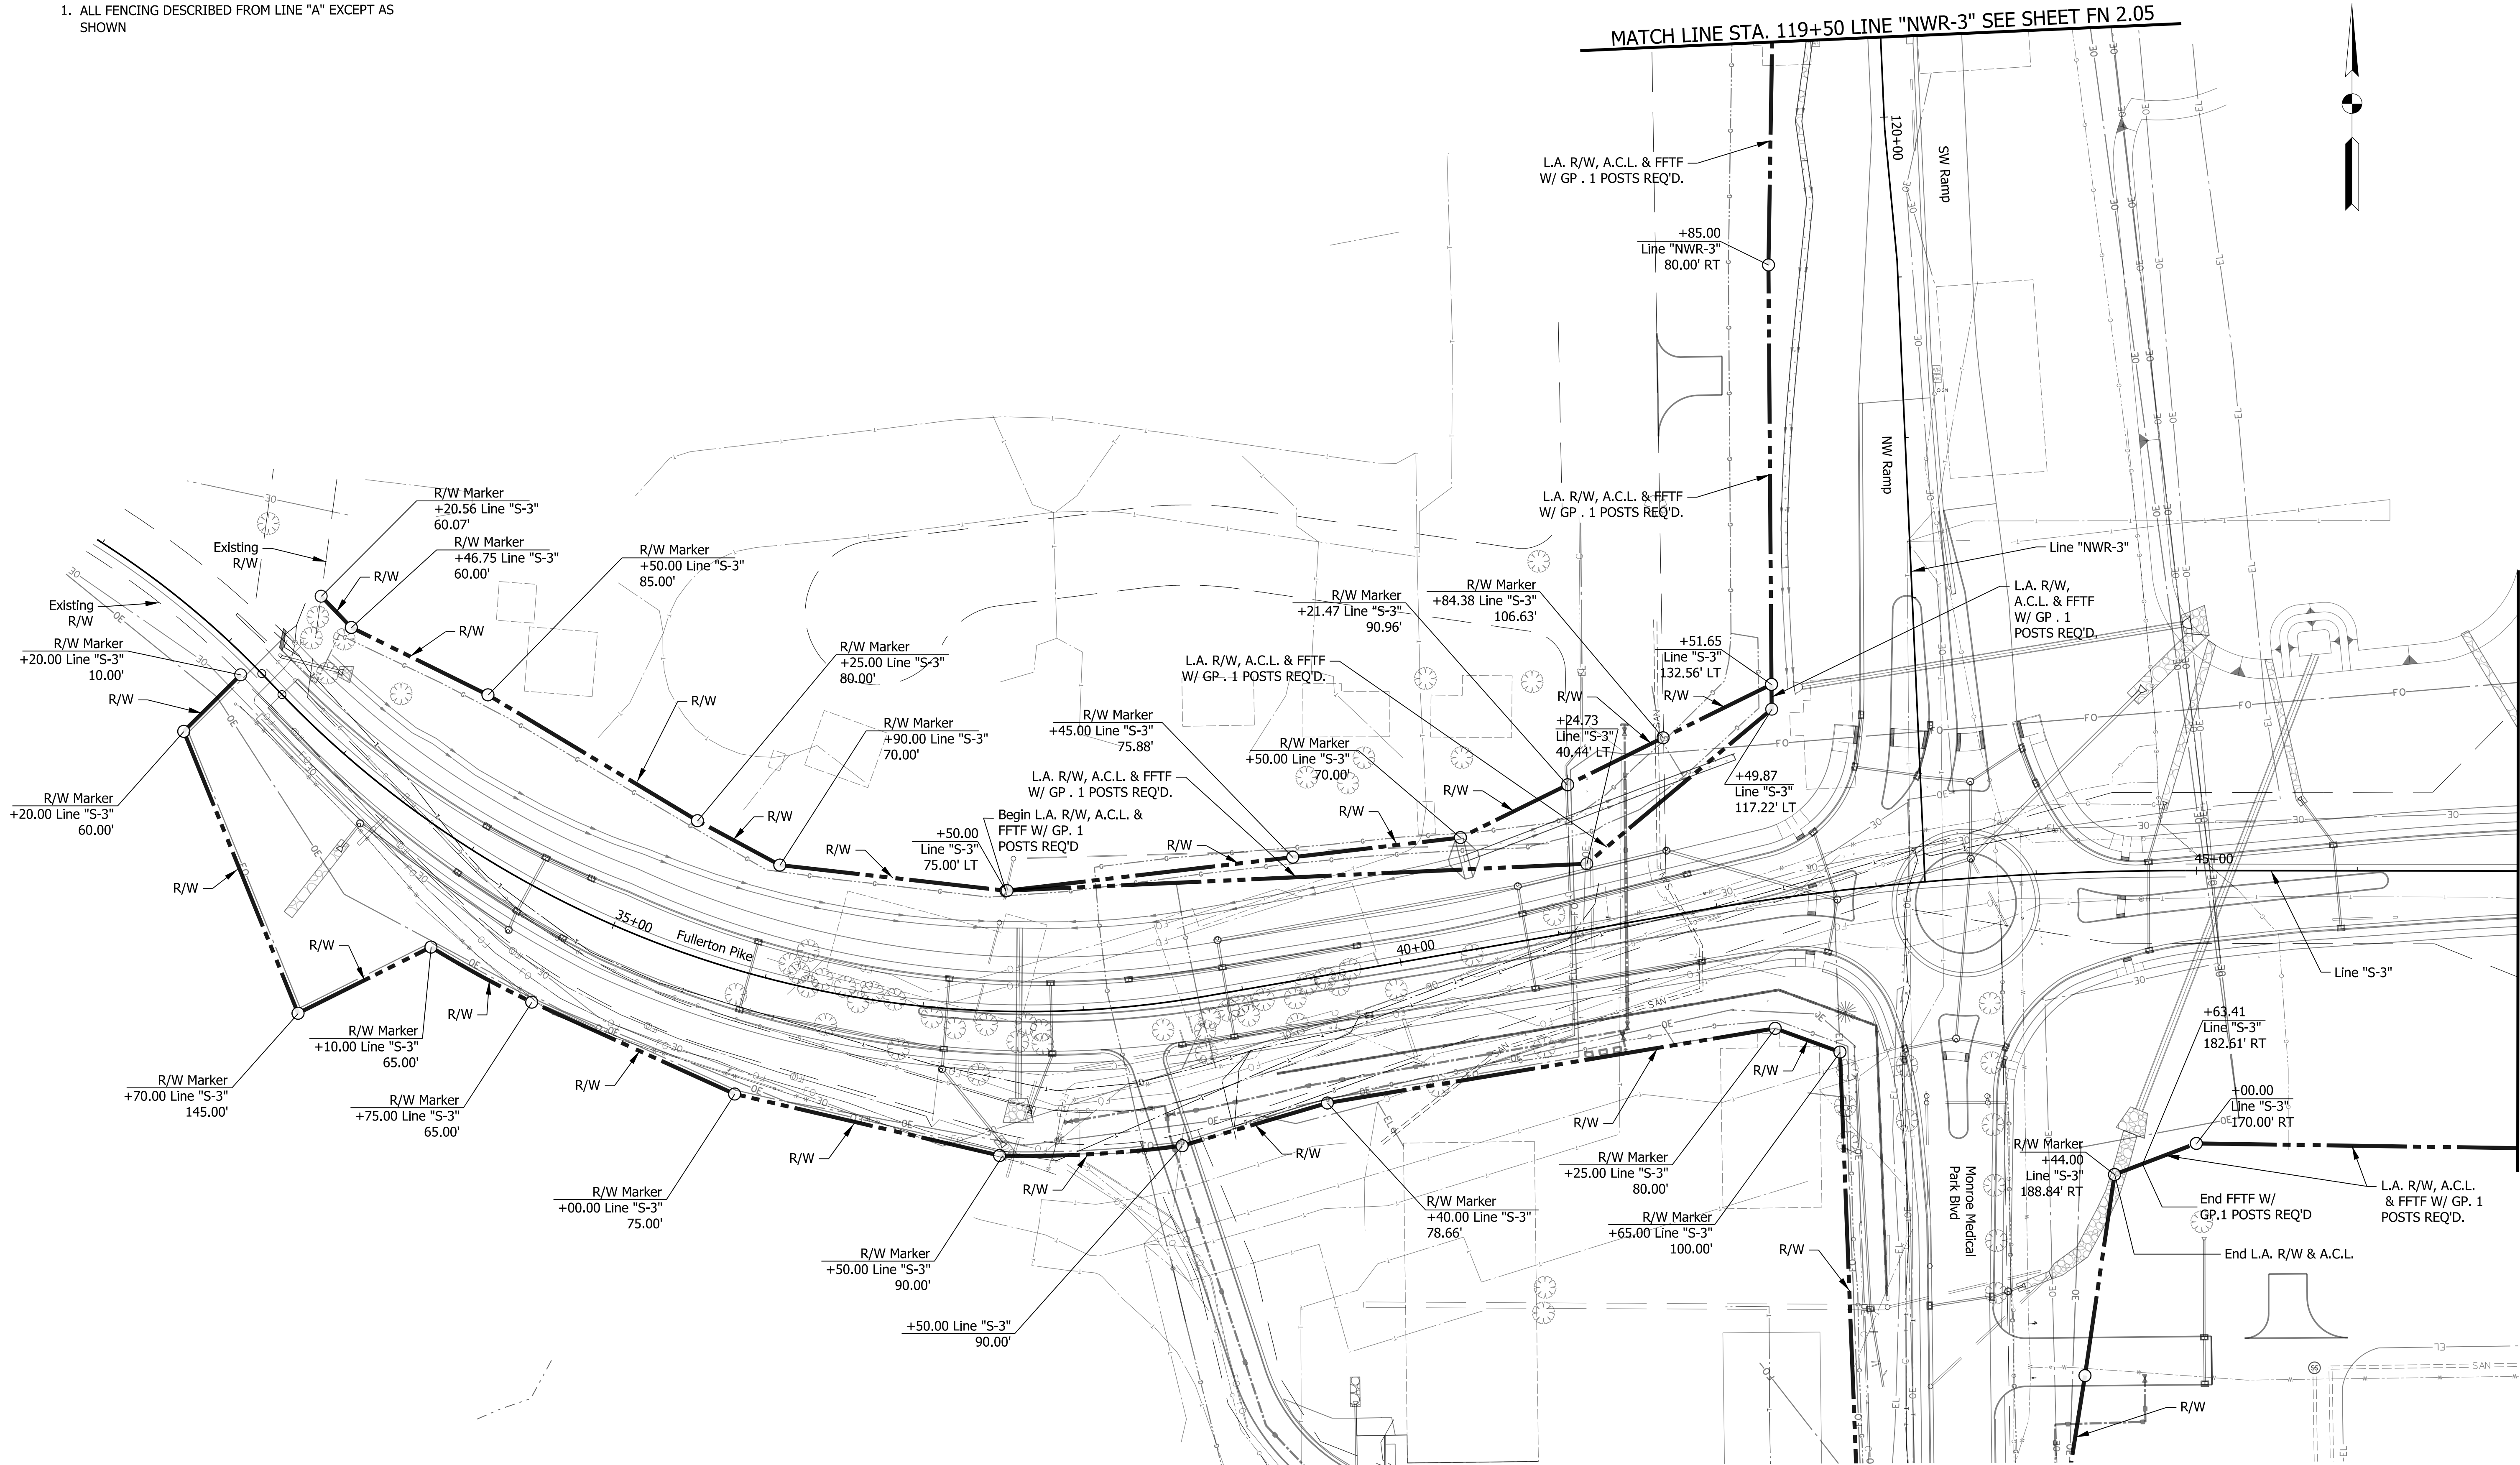


11/21/2017 5:11:12 PM
Plotted By: smcbeth

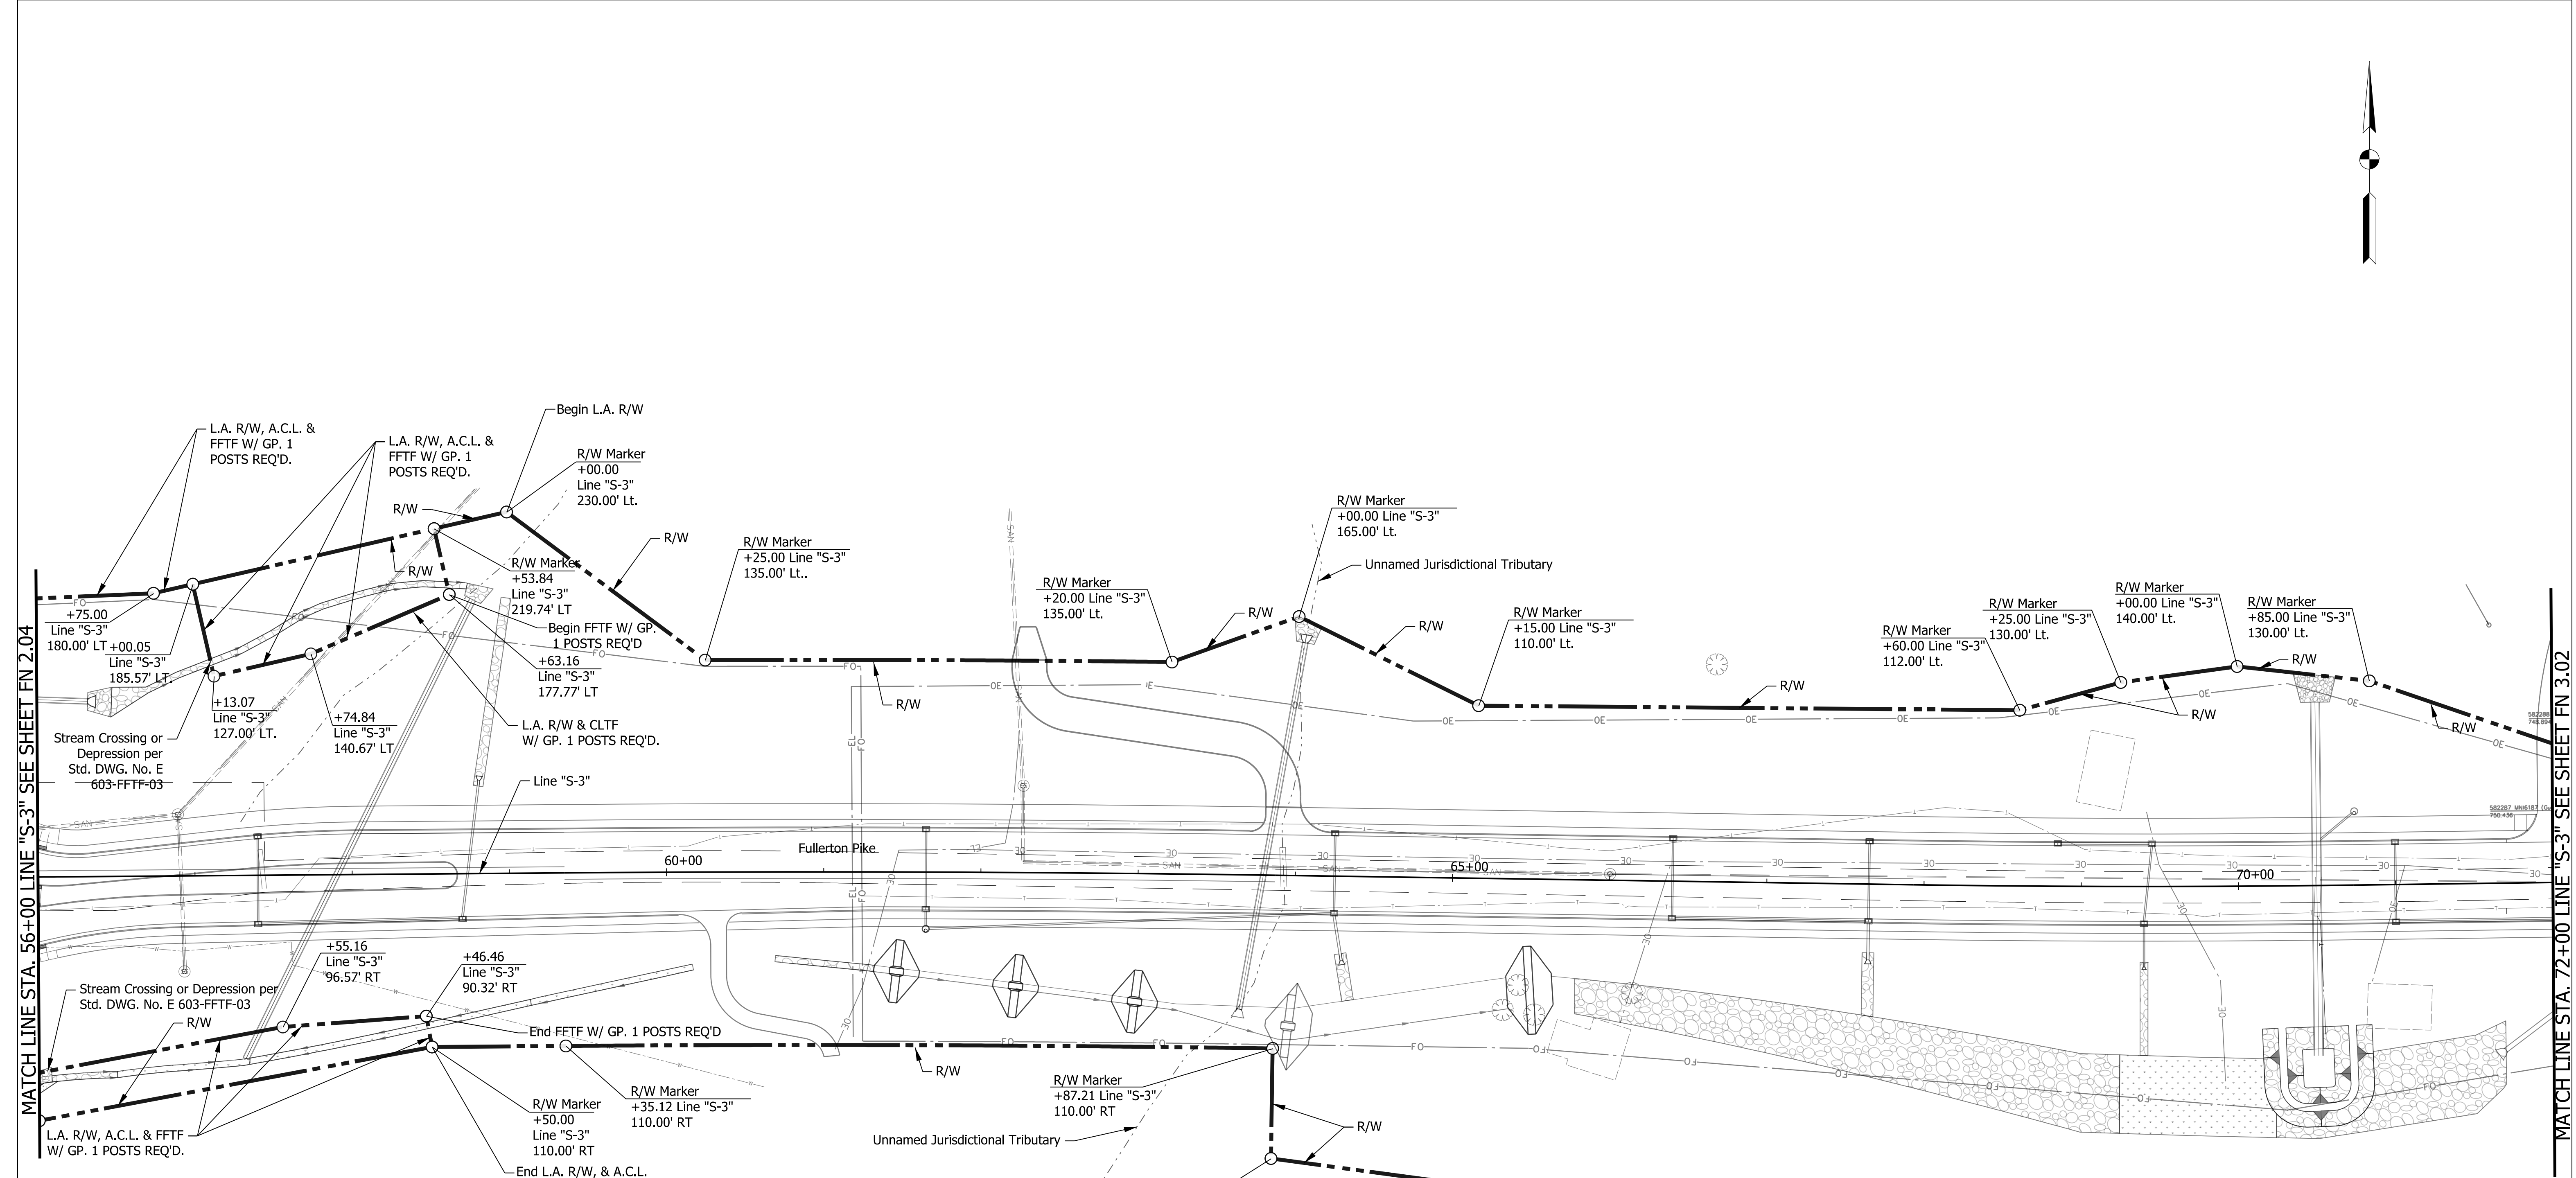

NOTES:
1. ALL FENCING DESCRIBED FROM LINE "A" EXCEPT AS SHOWN

DATE	REVISION

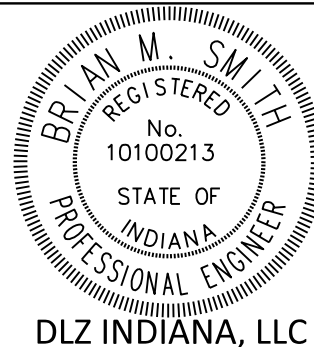


RECOMMENDED FOR APPROVAL	<i>Brian Smith</i> DESIGN ENGINEER	12-15-17 DATE
DESIGNED:	SMM 10/17	DRAWN: DPH 10/17
CHECKED:	PDF 10/17	CHECKED: SMM 10/17

INDIANA DEPARTMENT OF TRANSPORTATION
R/W FENCING PLAN LINE "S-3" STA 56+00 TO STA 72+00

SCALE	SHEET NUMBER		
1"=50'	FN 3.04		
	DESIGNATION		
	1297885		
SURVEY BOOK	DWG NO.	SHEET	
		28	of 36
CONTRACT	PROJECT		
	1297885		


NOTES:

1. ALL FENCING DESCRIBED FROM LINE "A" EXCEPT AS SHOWN

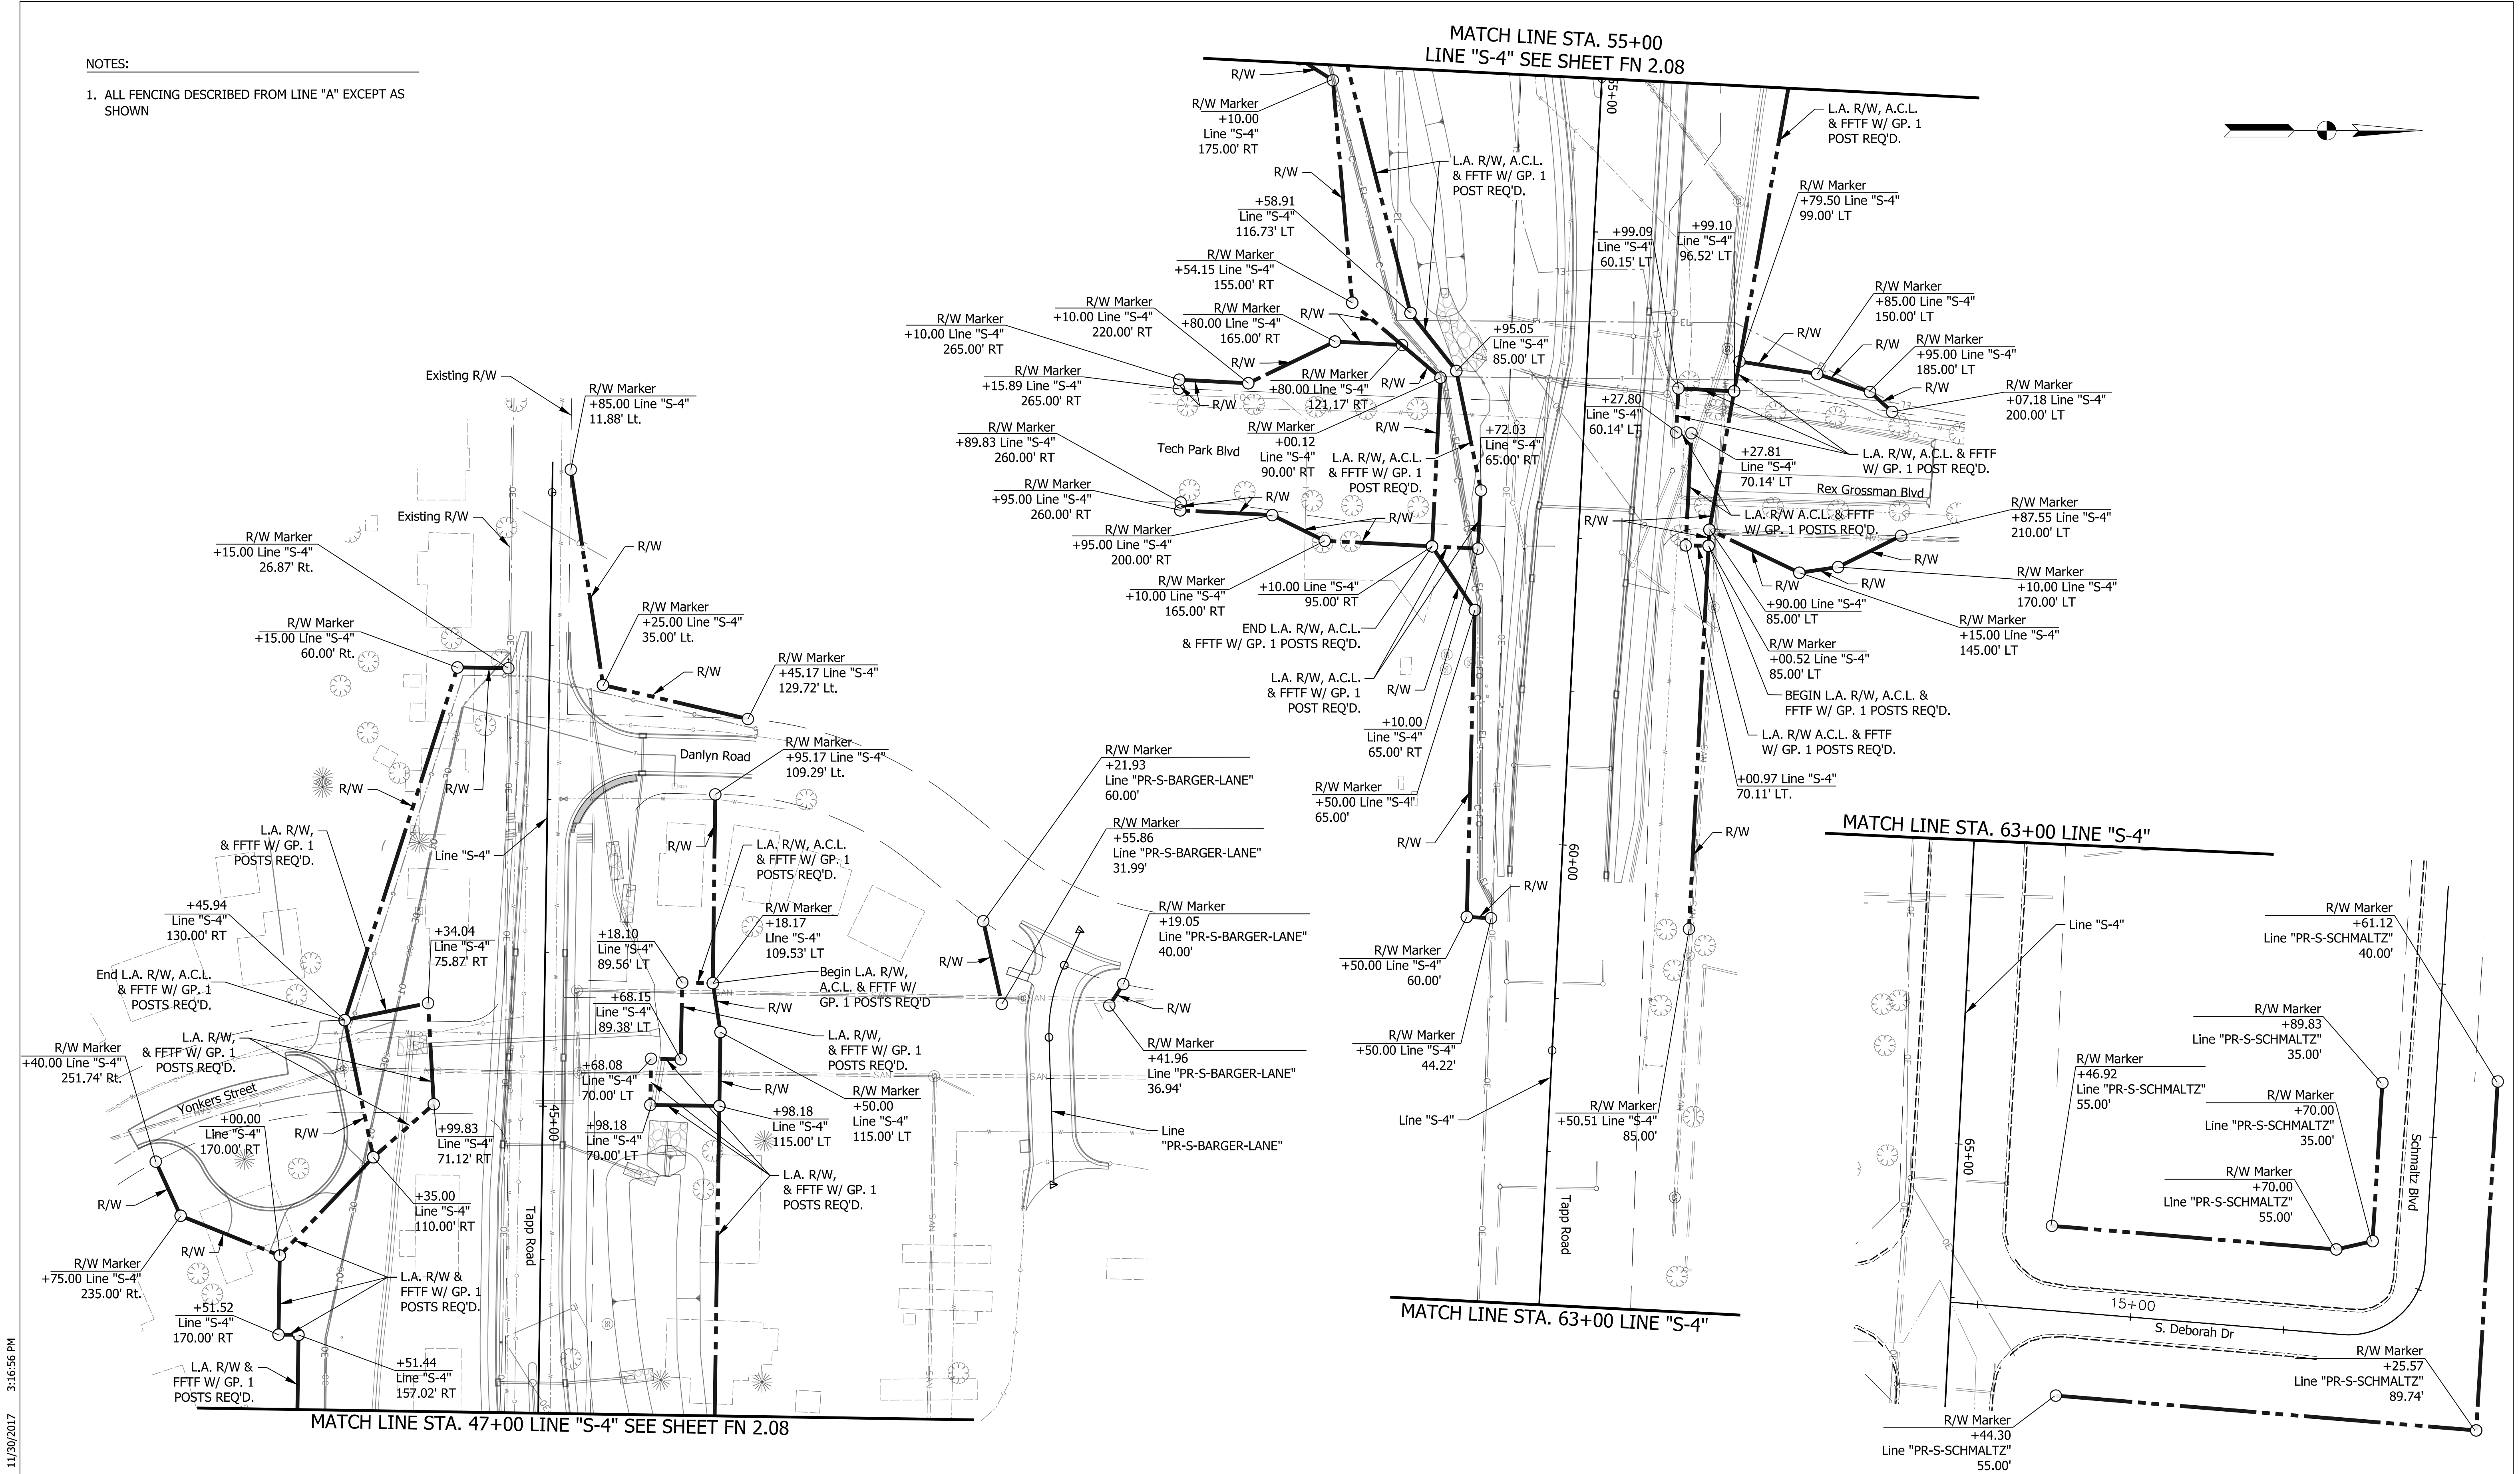

11/20/2017 3:16:56 PM
Plotted By: smceth

DATE	REVISION

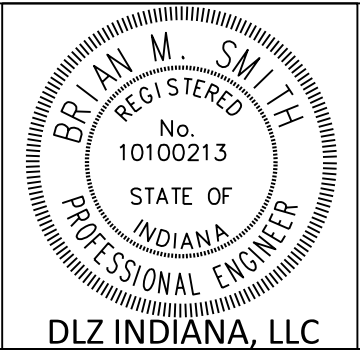

RECOMMENDED FOR APPROVAL	<i>Brian M. Smith</i>	12-15-17
	DESIGN ENGINEER	DATE
DESIGNED: SMM 10/17	DRAWN: DPH 10/17	
CHECKED: PDF 10/17	CHECKED: SMM 10/17	


INDIANA DEPARTMENT OF TRANSPORTATION
R/W FENCING PLAN LINE "S-4" STA 42+00 TO STA 47+00 LINE "S-4" STA 55+00 TO STA 62+00

SCALE 1"=50'	SHEET NUMBER FN 3.05
	DESIGNATION 1297885
SURVEY BOOK	DWG NO. 29 of 36
CONTRACT	PROJECT 1297885

10/19/2017 4:41:08 PM
Plotted By: smcbeth

DATE	REVISION


pw:\PW1.dlzc corp.com\DLZ\Documents\Projects\ 2016\ 1663\ 1082.70\DLZ-169\SHEETS\Fencing\ 1297885-FN-S-PLN-306.dgn

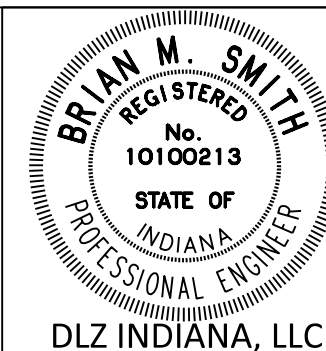

RECOMMENDED FOR APPROVAL	<i>Brian M. Smith</i>	10-23-2017
	DESIGN ENGINEER	DATE
DESIGNED: AMH 03/17	DRAWN: AMH 03/17	
CHECKED: _____	CHECKED: _____	

INDIANA DEPARTMENT OF TRANSPORTATION
R/W FENCING PLAN LINE "S-5" STA 32+50 TO STA 45+00

SCALE	SHEET NUMBER		
1"=50'	FN 3.06		
	DESIGNATION		
	1297885		
SURVEY BOOK	DWG NO.	SHEET	
		30	of 36
CONTRACT	PROJECT		
	1297885		

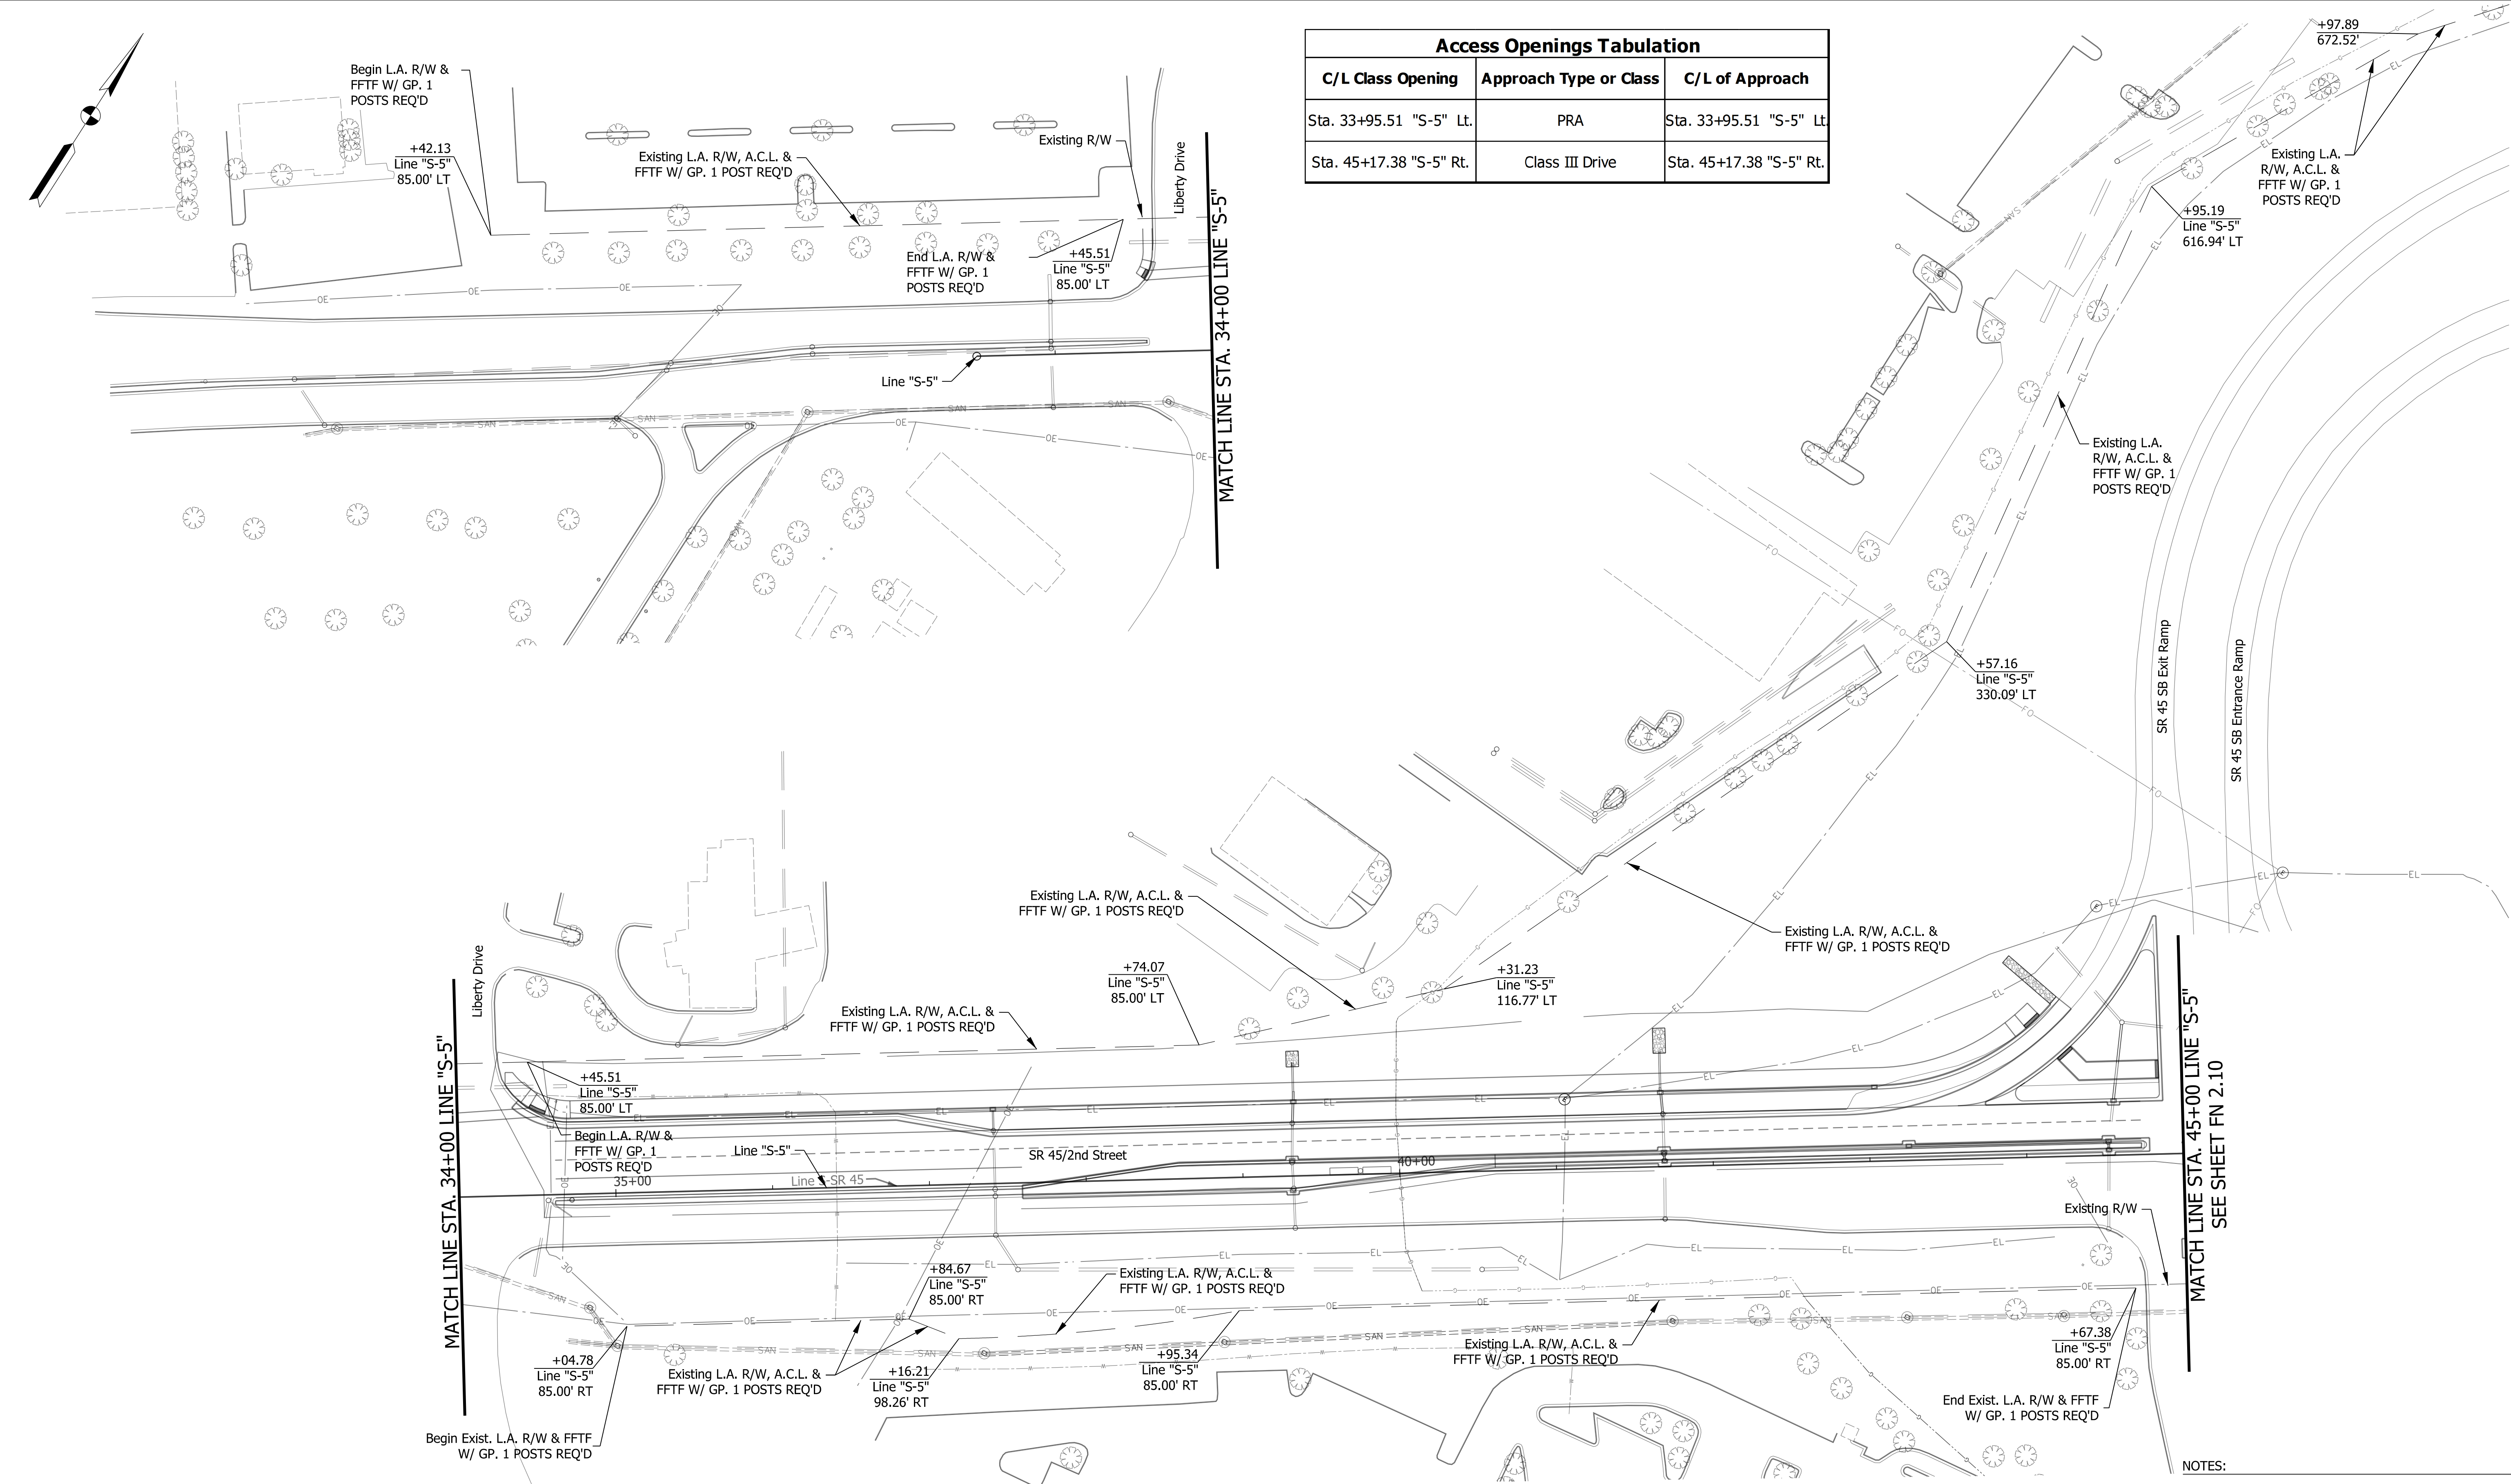


Access Openings Tabulation		
C/L Class Opening	Approach Type or Class	C/L of Approach
Sta. 33+95.51 "S-5" Lt.	PRA	Sta. 33+95.51 "S-5" Lt.
Sta. 45+17.38 "S-5" Rt.	Class III Drive	Sta. 45+17.38 "S-5" Rt.

NOTES:
1. ALL R/W DESCRIBED FROM LINE "A" EXCEPT AS SHOWN

10/20/2017 6:45:40 PM
Plotted By: smcblth

MATCH LINE STA. 54+00 LINE "S-5" SEE SHEET FN 2.10

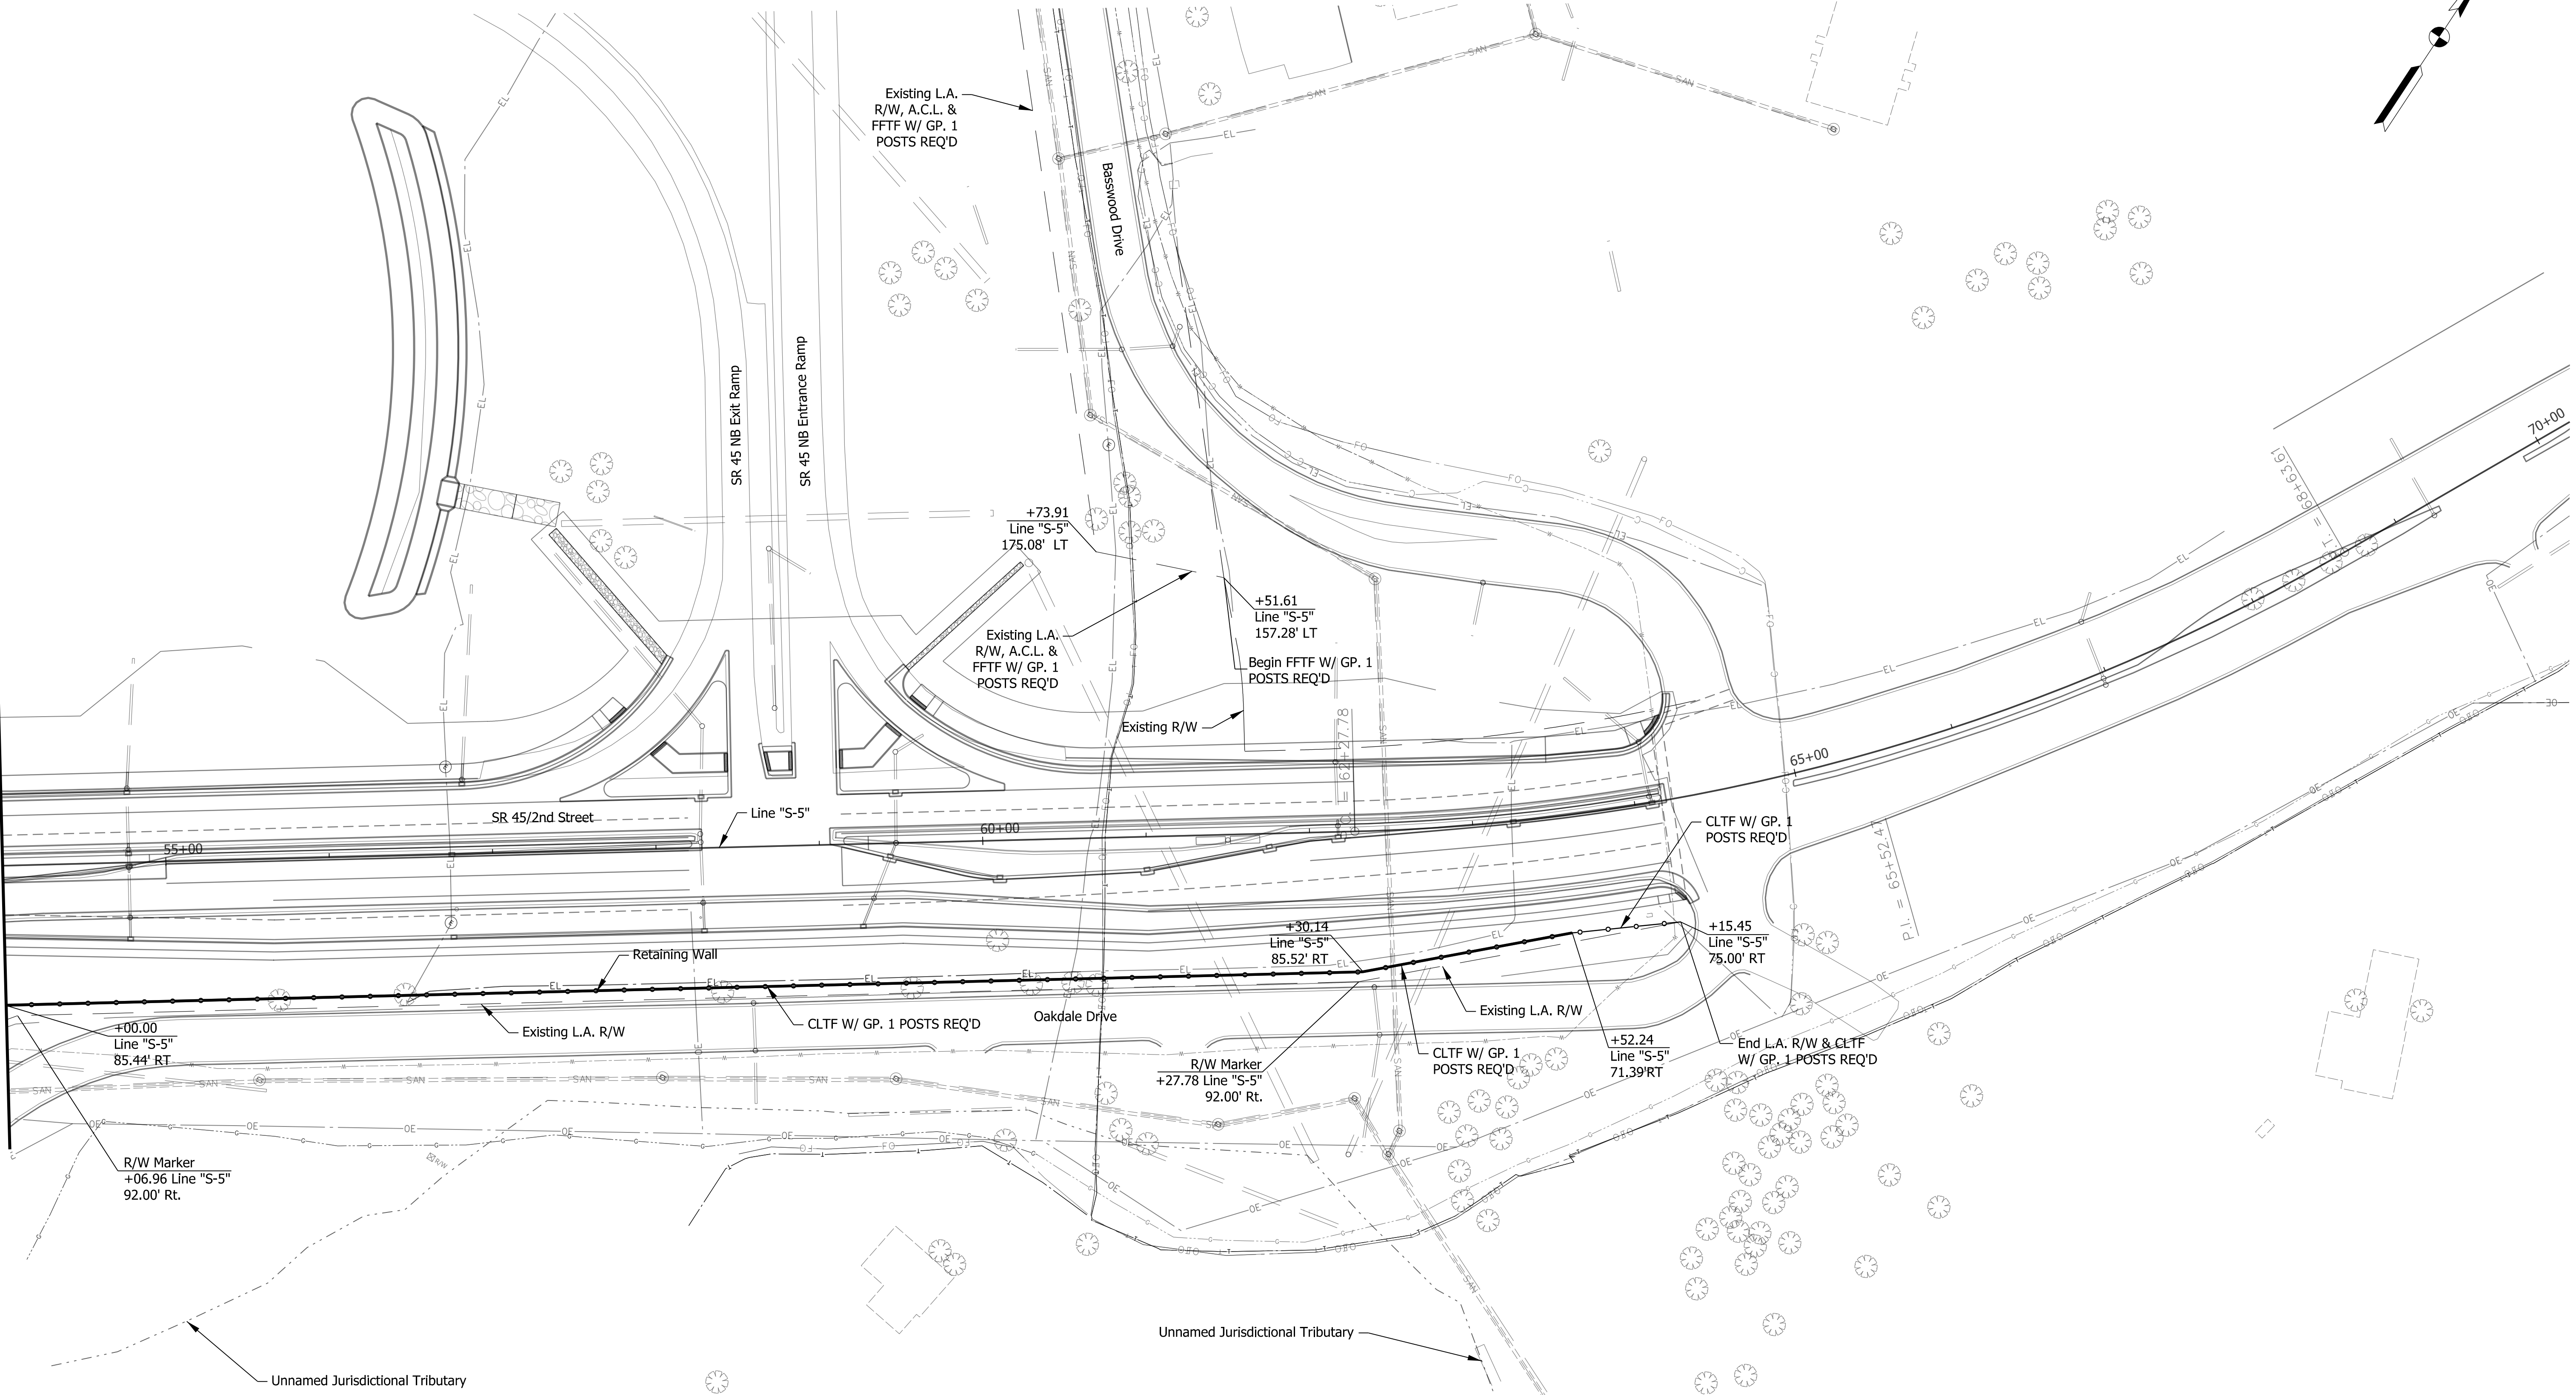

NOTES:
1. ALL FENCING DESCRIBED FROM LINE "A" EXCEPT AS SHOWN

DATE	REVISION





RECOMMENDED FOR APPROVAL	<i>Brian M. Smith</i>	10-23-2017
DESIGNED:	AMH 03/17	DRAWN: AMH 03/17
CHECKED:		CHECKED:

INDIANA DEPARTMENT OF TRANSPORTATION
R/W FENCING PLAN LINE "S-5" STA 54+00 TO STA 70+00


SCALE	SHEET NUMBER		
1"=50'	FN 3.07		
	DESIGNATION		
	1297885		
SURVEY BOOK	DWG NO.	SHEET	
		31	of 36
CONTRACT	PROJECT		
	1297885		

11/22/2017 9:34:57 AM
Plotted By: smc Beth

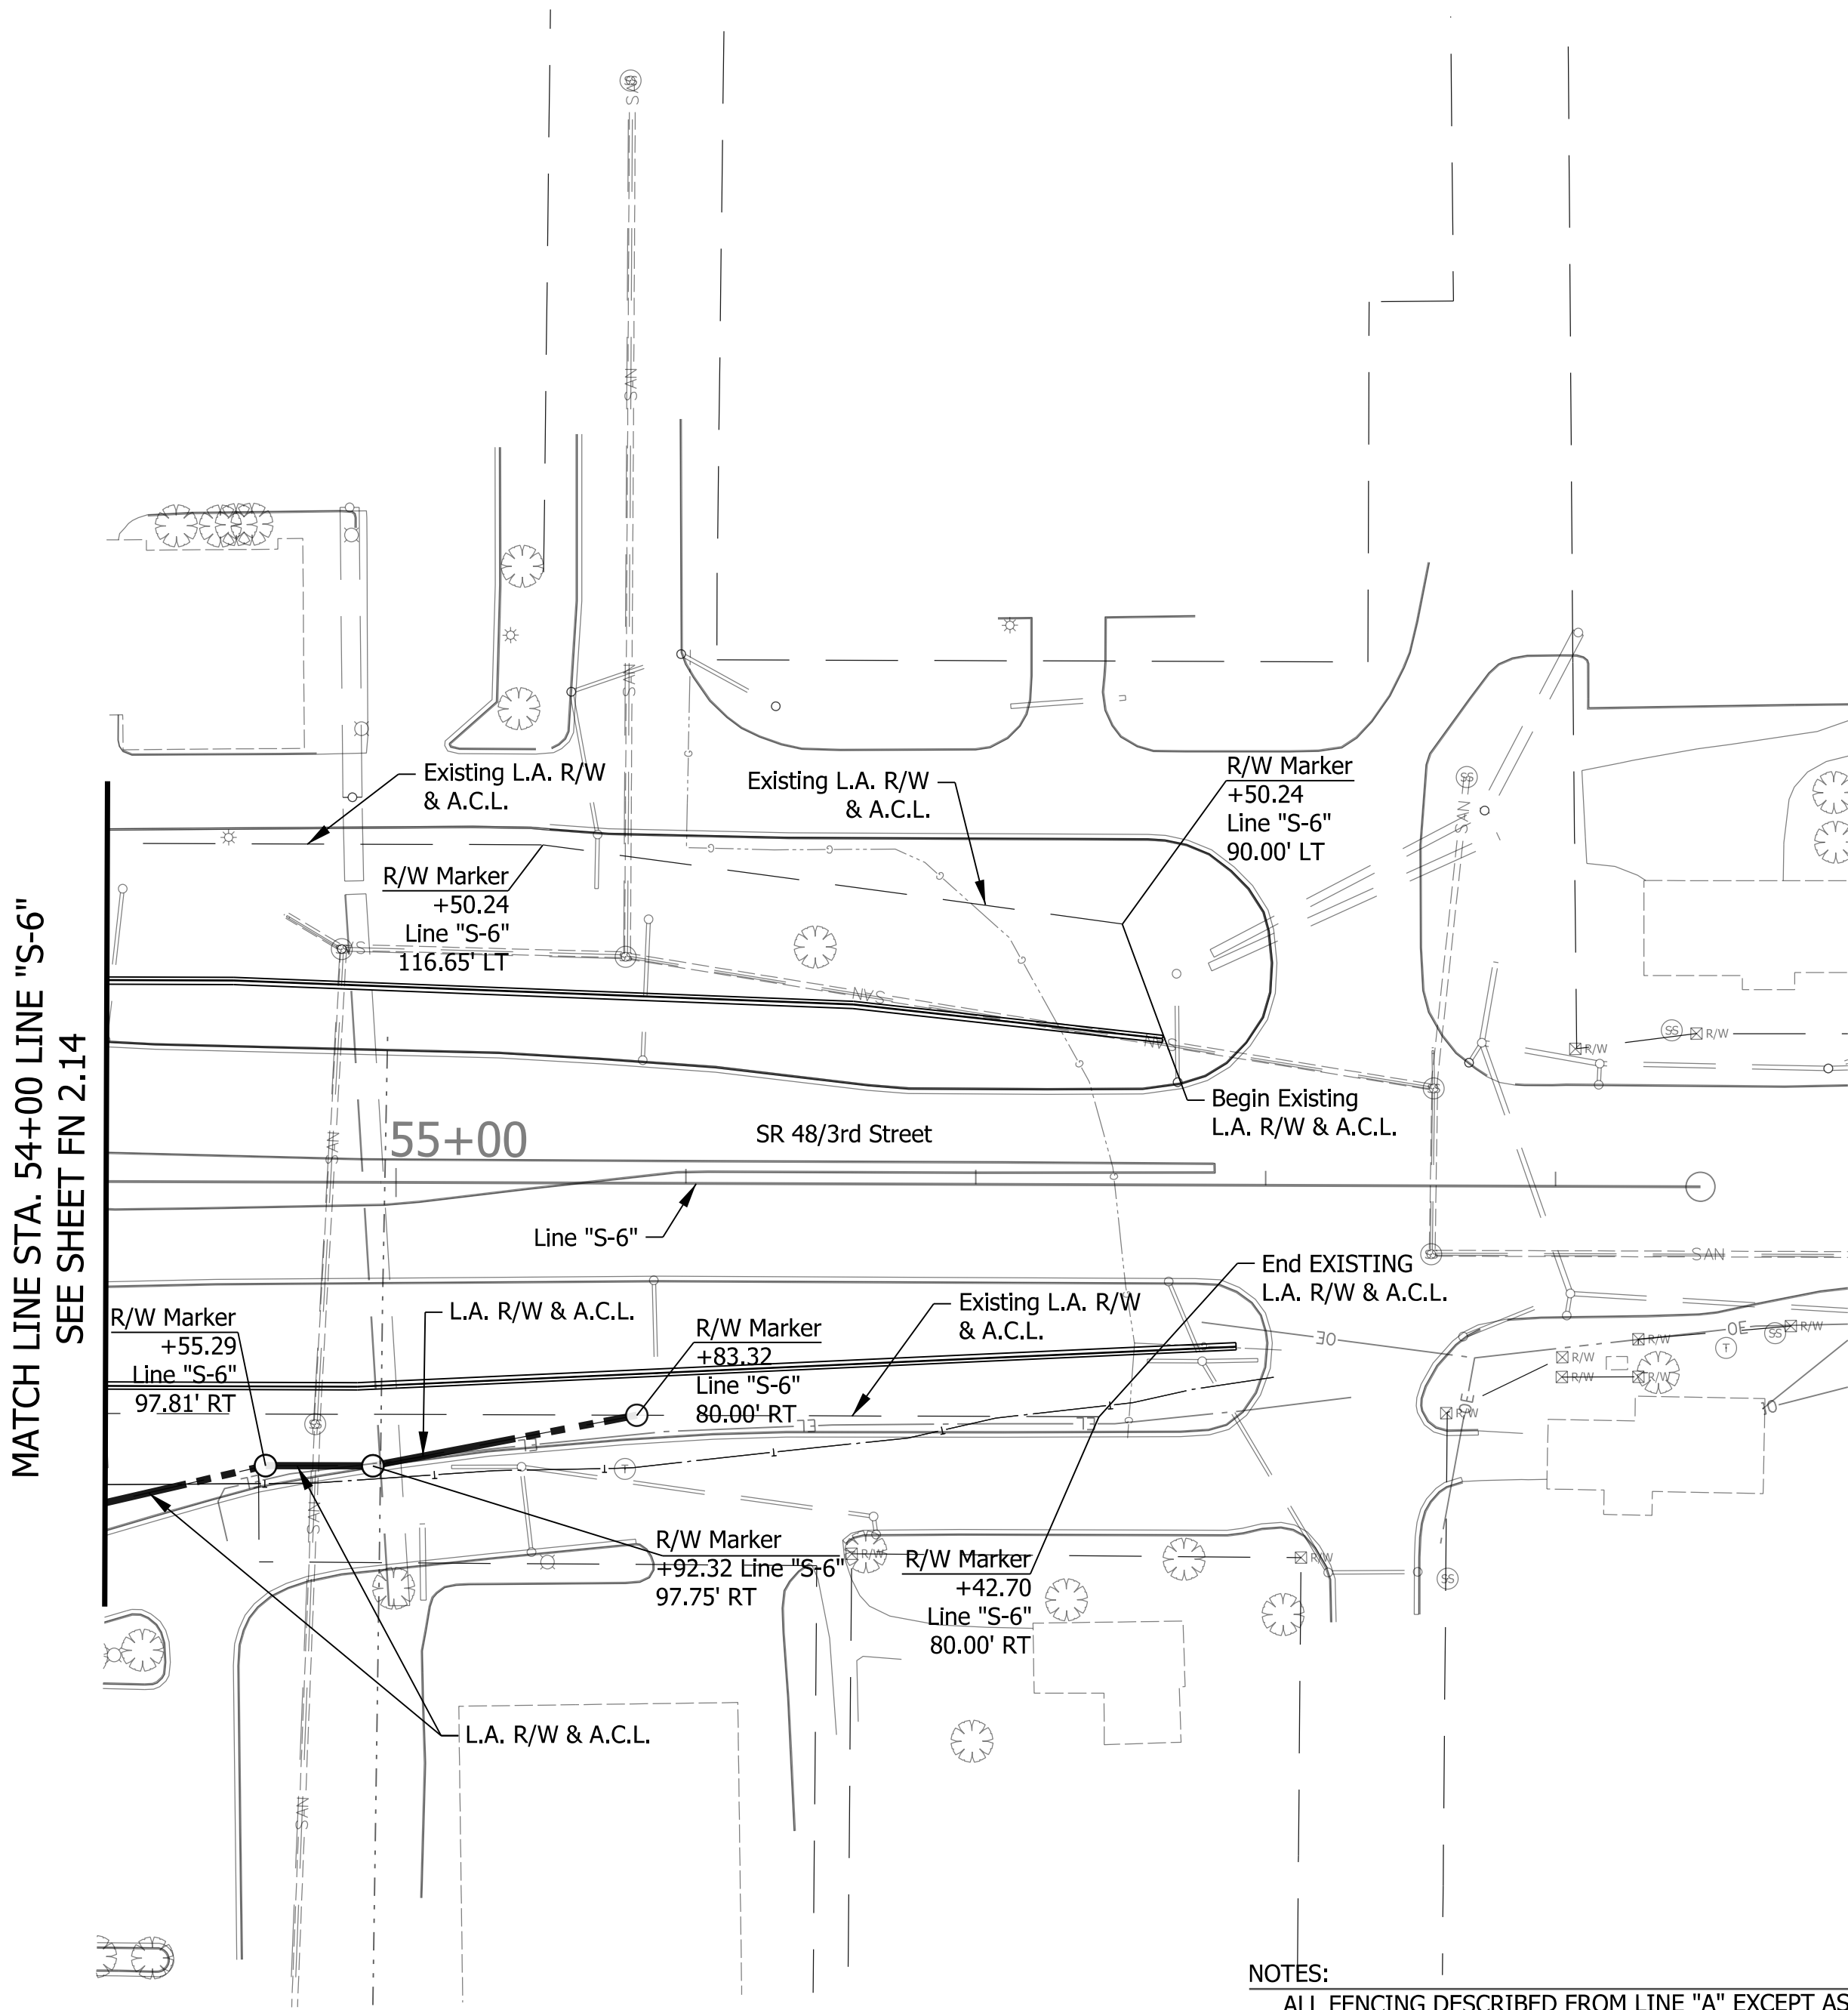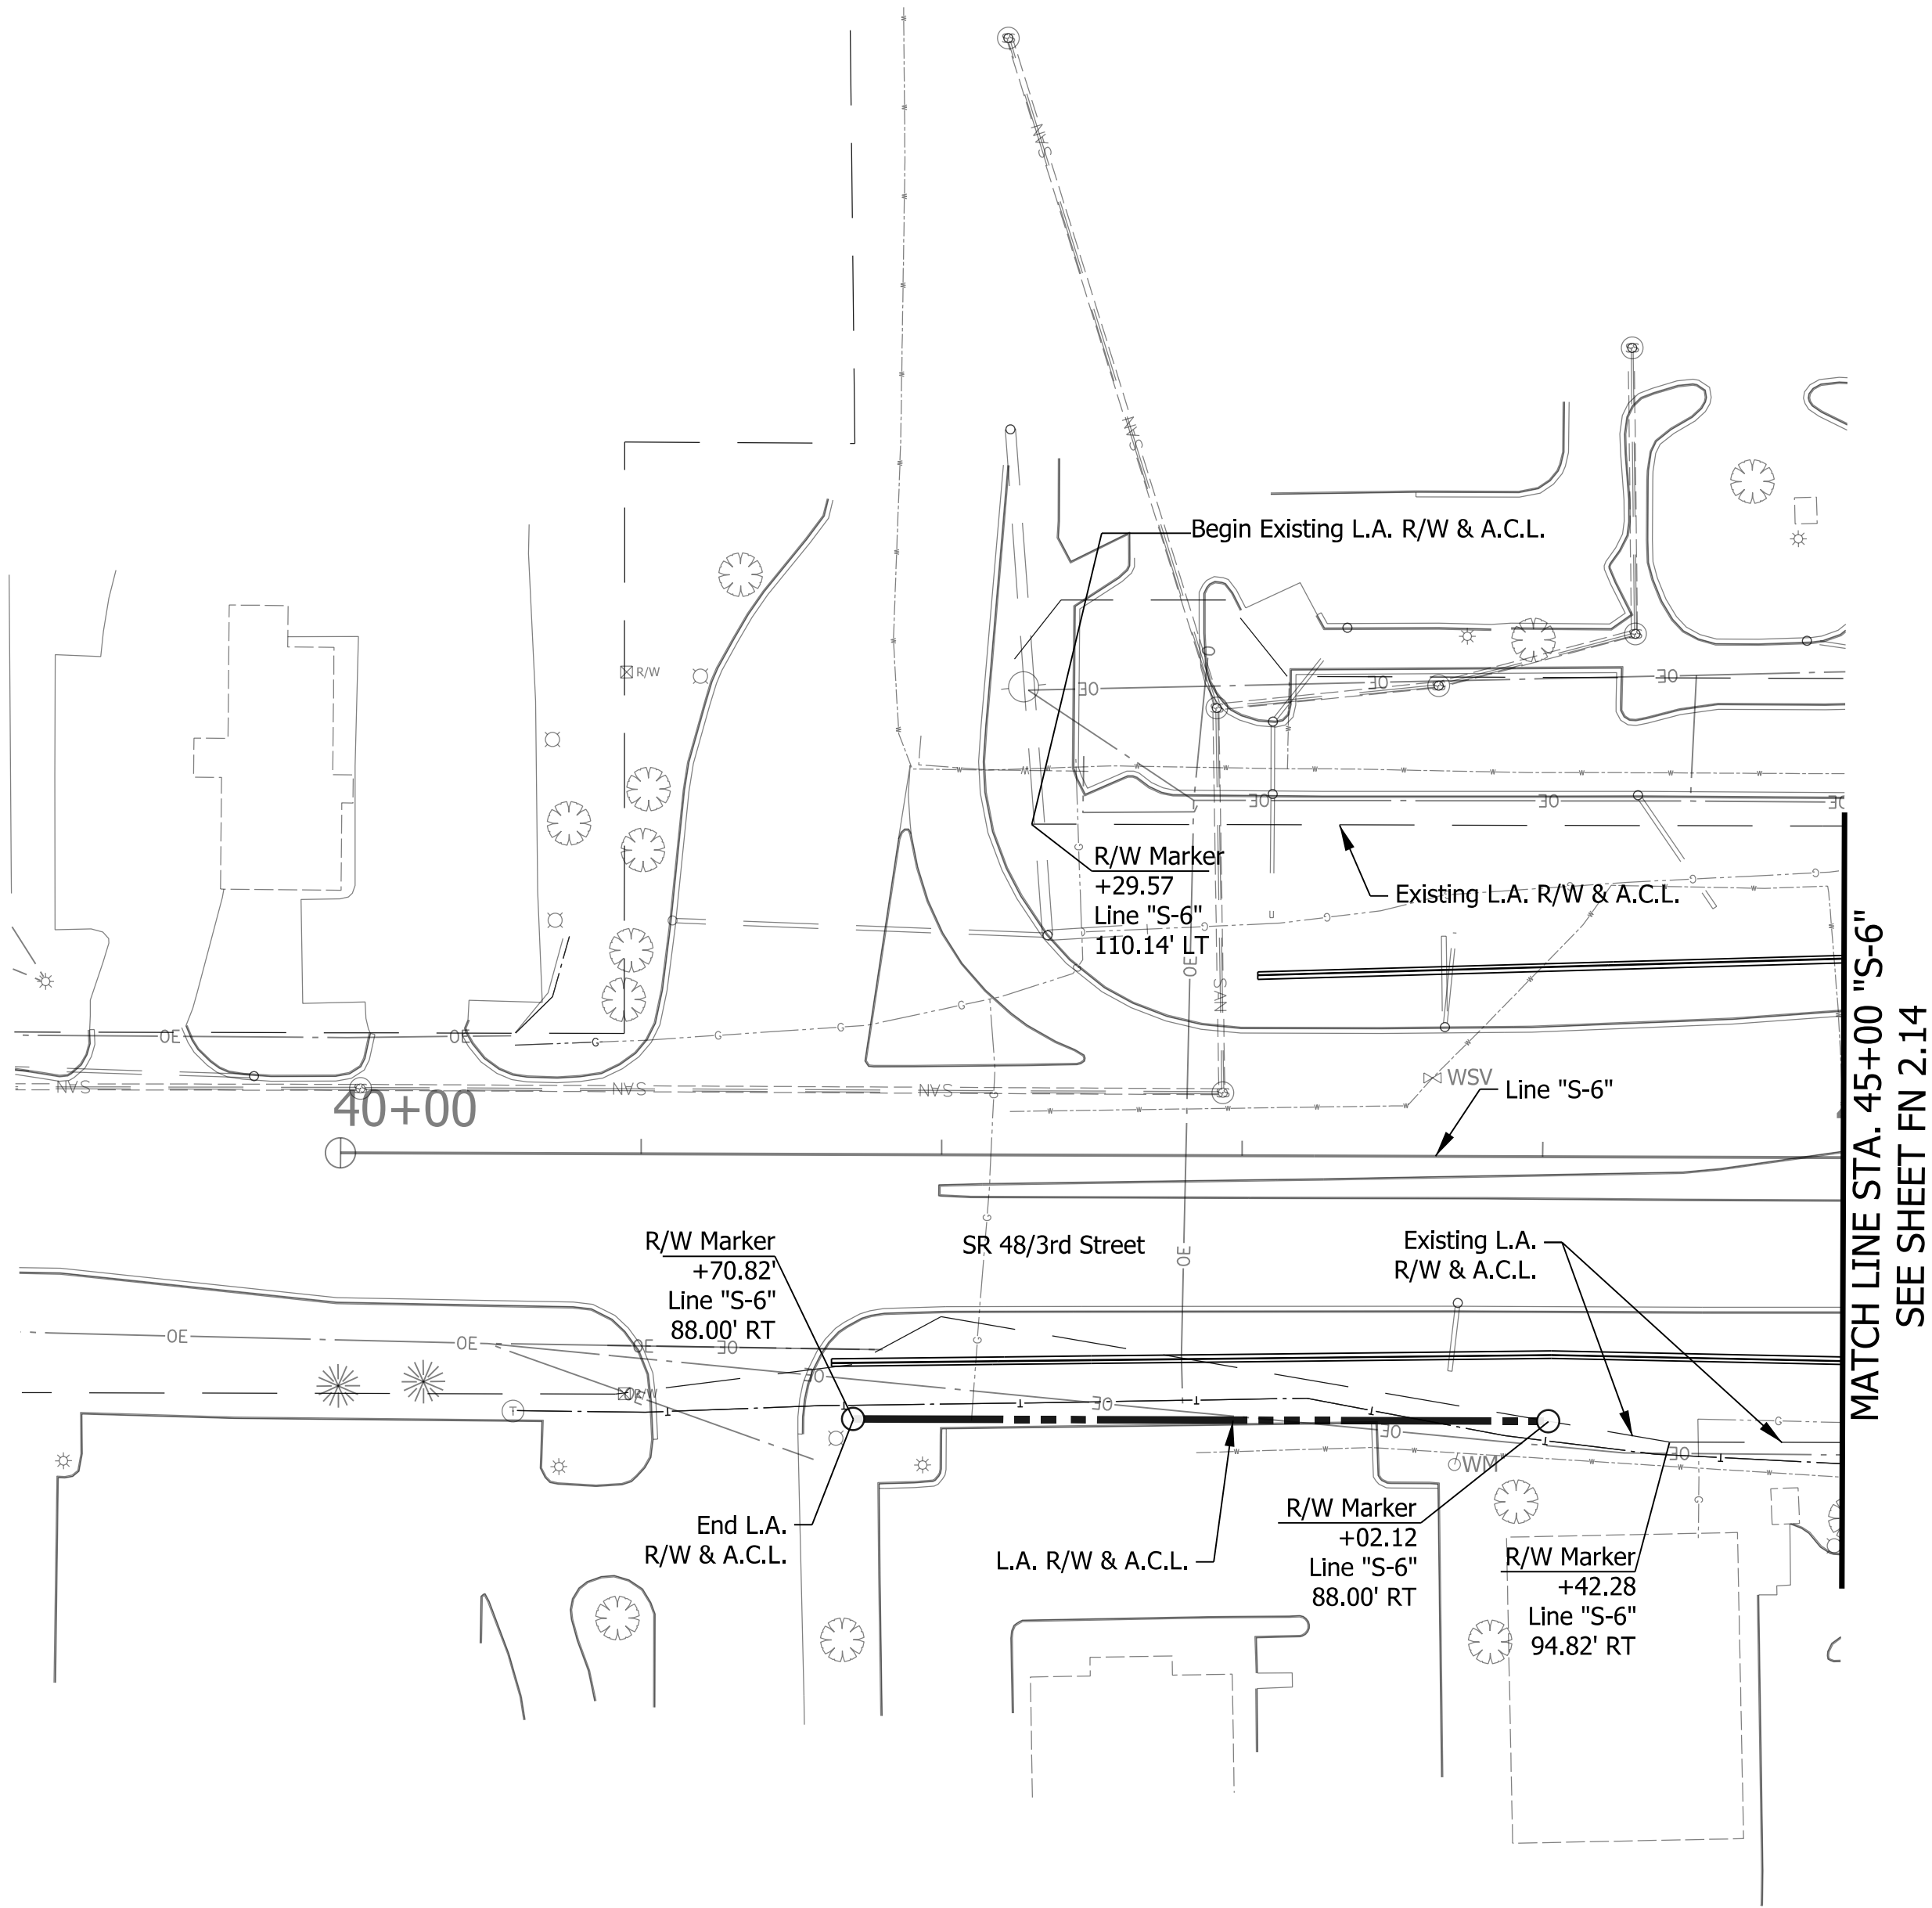

NOTES:
1. ALL FENCING DESCRIBED FROM LINE "A" EXCEPT AS SHOWN

DATE	REVISION

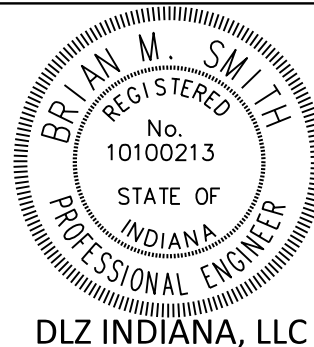


RECOMMENDED FOR APPROVAL	<i>Brian M. Smith</i> DESIGN ENGINEER	12-15-17 DATE
DESIGNED: SMM 10/17	DRAWN: DPH 10/17	
CHECKED: PDF 10/17	CHECKED: SMM 10/17	


INDIANA DEPARTMENT OF TRANSPORTATION
R/W FENCING PLAN LINE "S-6" STA 40+00 TO STA 45+00 LINE "S-6" STA 54+00 TO STA 58+00

SCALE	SHEET NUMBER	
1"=50'	FN 3.08	
	DESIGNATION	
	1297885	
SURVEY BOOK	DWG NO.	SHEET
		32 of 36
CONTRACT	PROJECT	
	1297885	

11/22/2017 2:32:39 PM
Plotted By: smcblth

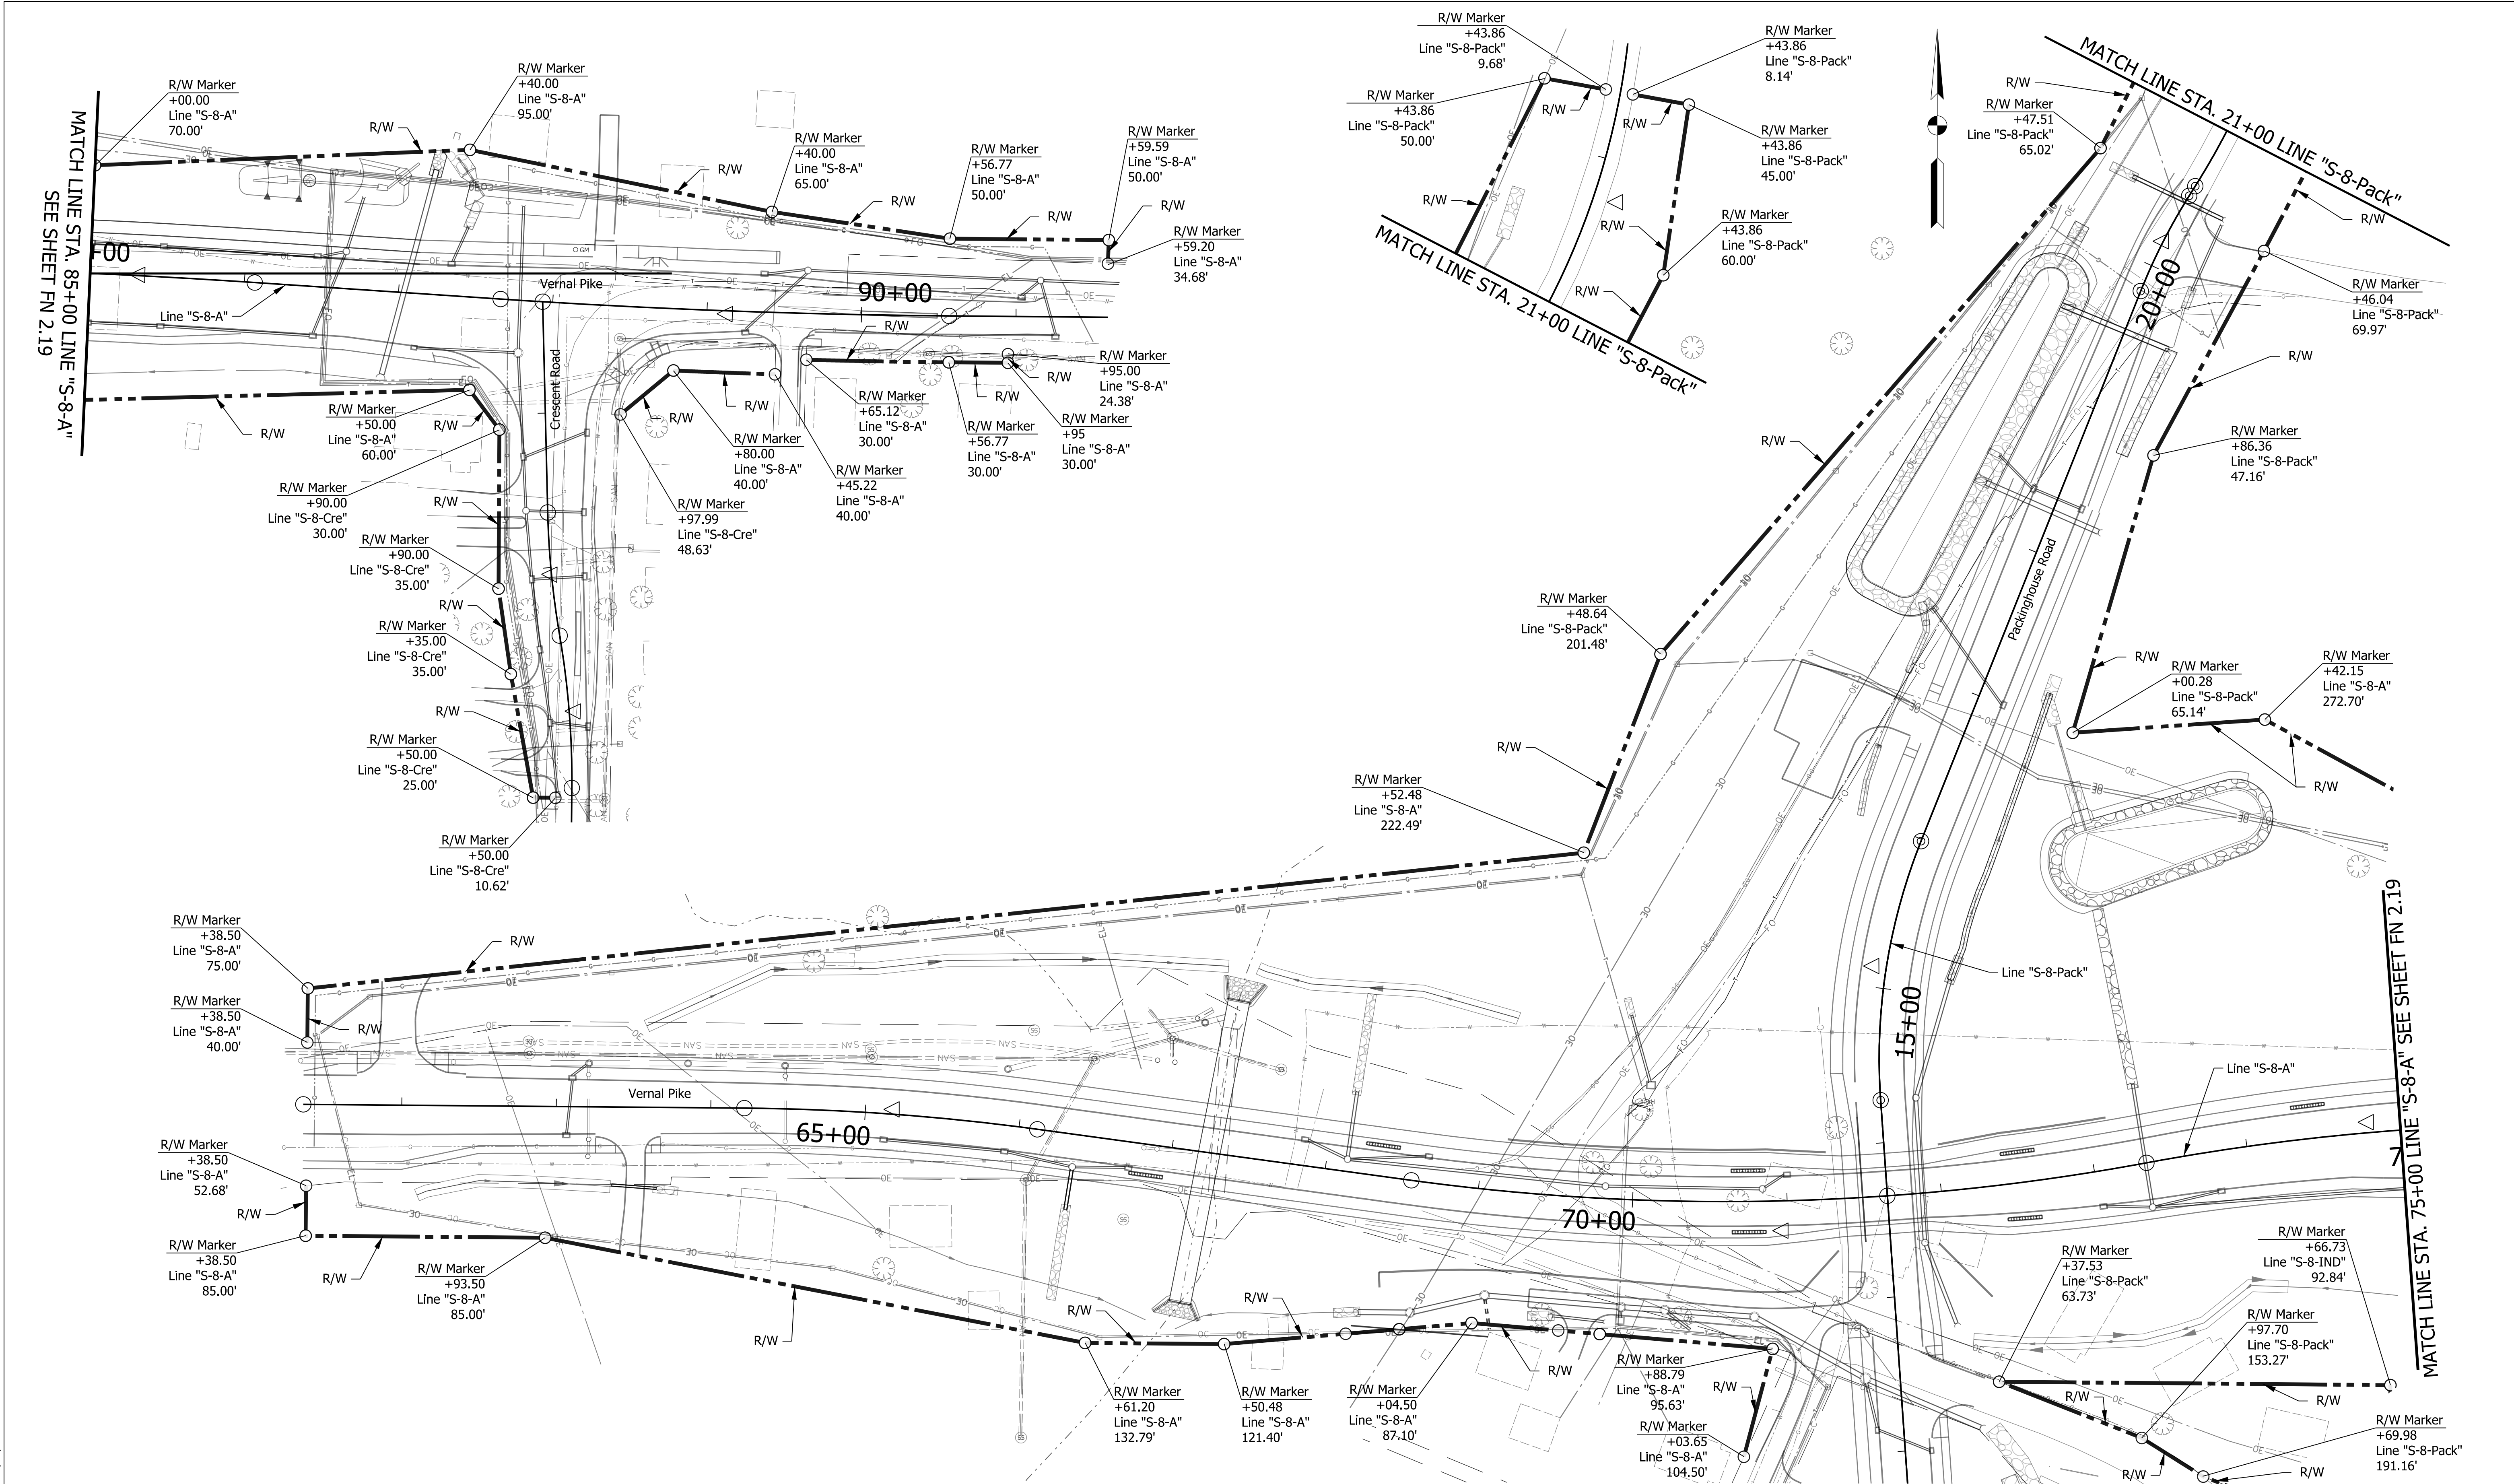

DATE	REVISION

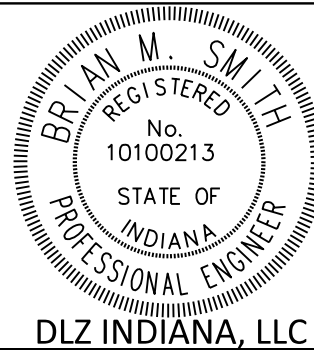

RECOMMENDED FOR APPROVAL	<i>Brian M. Smith</i> DESIGN ENGINEER	12-15-17 DATE
DESIGNED: SMM	10/17	DRAWN: DPH 10/17
CHECKED: PDF	10/17	CHECKED: SMM 10/17

INDIANA DEPARTMENT OF TRANSPORTATION
R/W FENCING PLAN LINE "S-8-A" STA 61+50 TO STA 75+00 LINE "S-8-A" STA 85+00 TO STA 91+00

SCALE 1"=50'	SHEET NUMBER FN 3.09
SURVEY BOOK	DESIGNATION 1297885
CONTRACT	DWG NO. 33 of 36
	PROJECT 1297885

11/22/2017 10:20:49 AM
Plotted By: smcbeth

DATE	REVISION


pw:\PW1.dlzc corp.com\DLZ\Documents\Projects\ 2016\ 1663\ 1082.70\DLZ-169\ SHEETS\Fencing\ 1297885-FN-S-PLN-310.dgn



RECOMMENDED FOR APPROVAL	<i>Brian M. Smith</i>	12-15-17
	DESIGN ENGINEER	DATE
DESIGNED: SMM 10/17	DRAWN: DPH 10/17	
CHECKED: PDF 10/17	CHECKED: SMM 10/17	


INDIANA DEPARTMENT OF TRANSPORTATION
R/W FENCING PLAN LINE "S-9" STA 31+00 TO STA 45+50

SCALE	SHEET NUMBER		
1"=50'	FN 3.10		
	DESIGNATION		
	1297885		
SURVEY BOOK	DWG NO.	SHEET	
		34	of 36
CONTRACT	PROJECT		
	1297885		

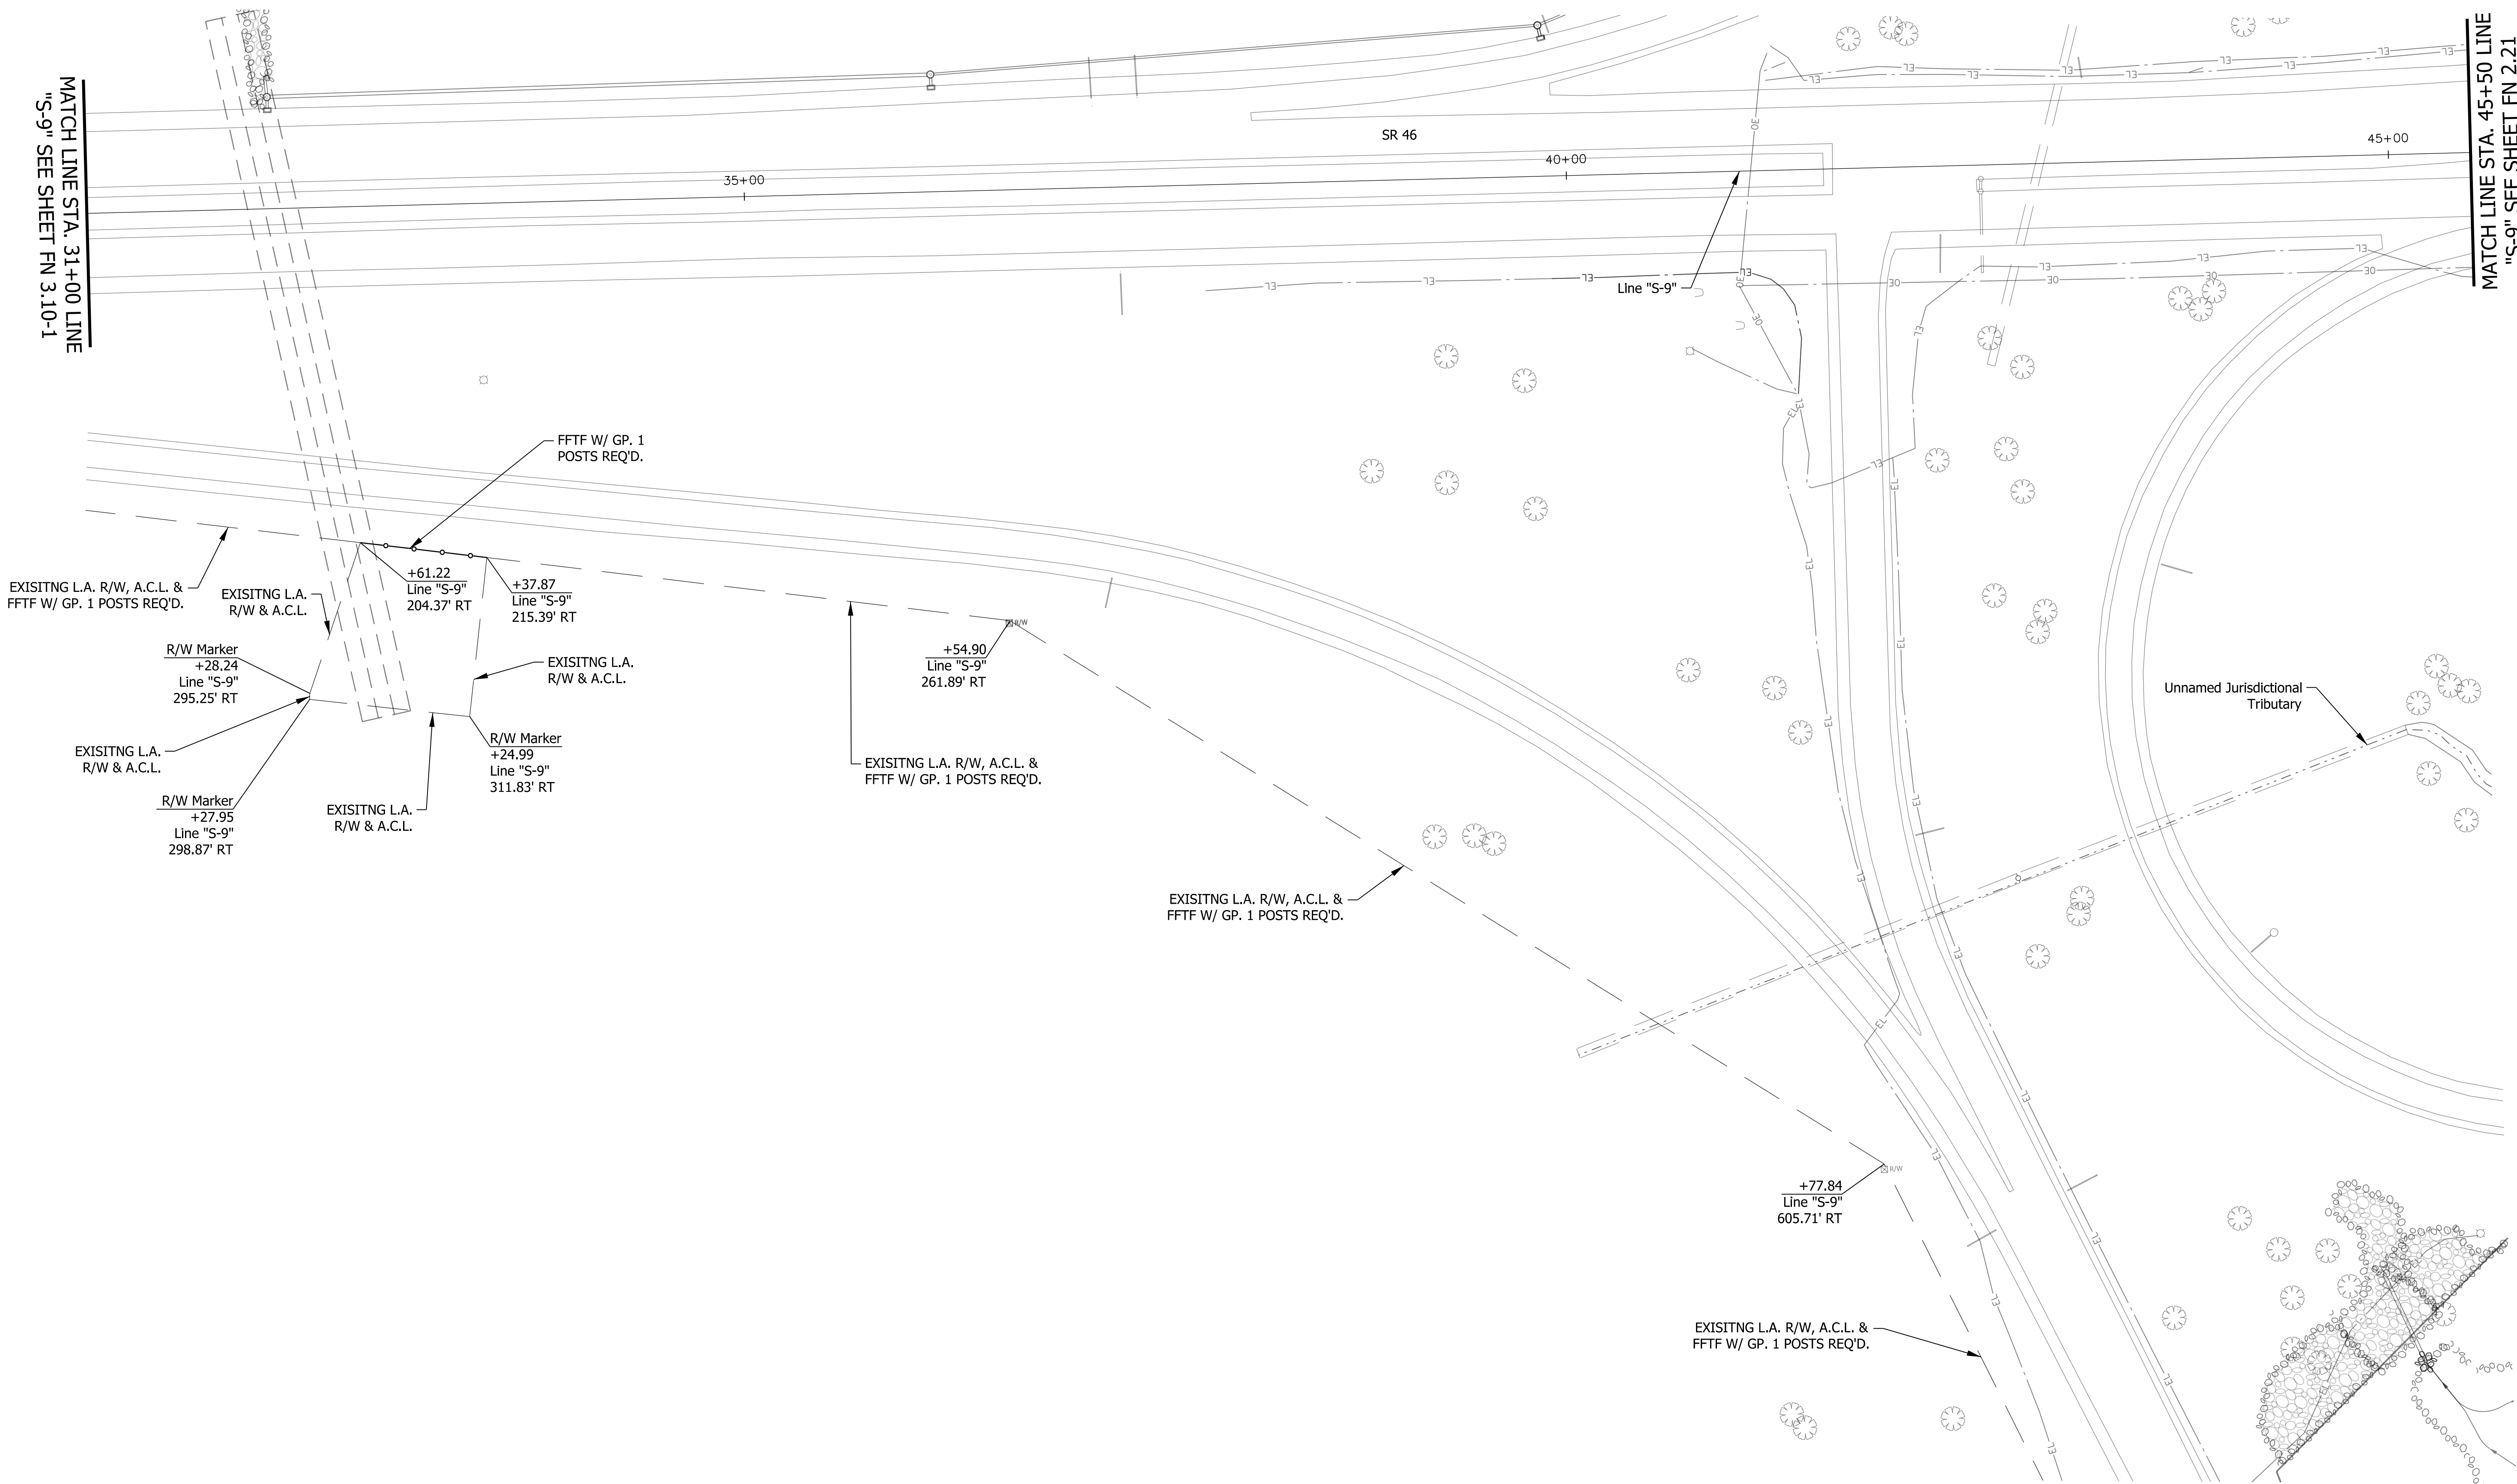

NOTES:
1. ALL FENCING DESCRIBED FROM LINE "A" EXCEPT AS SHOWN

10/19/2017 4:53:00 PM
Plotted By: smcbeth

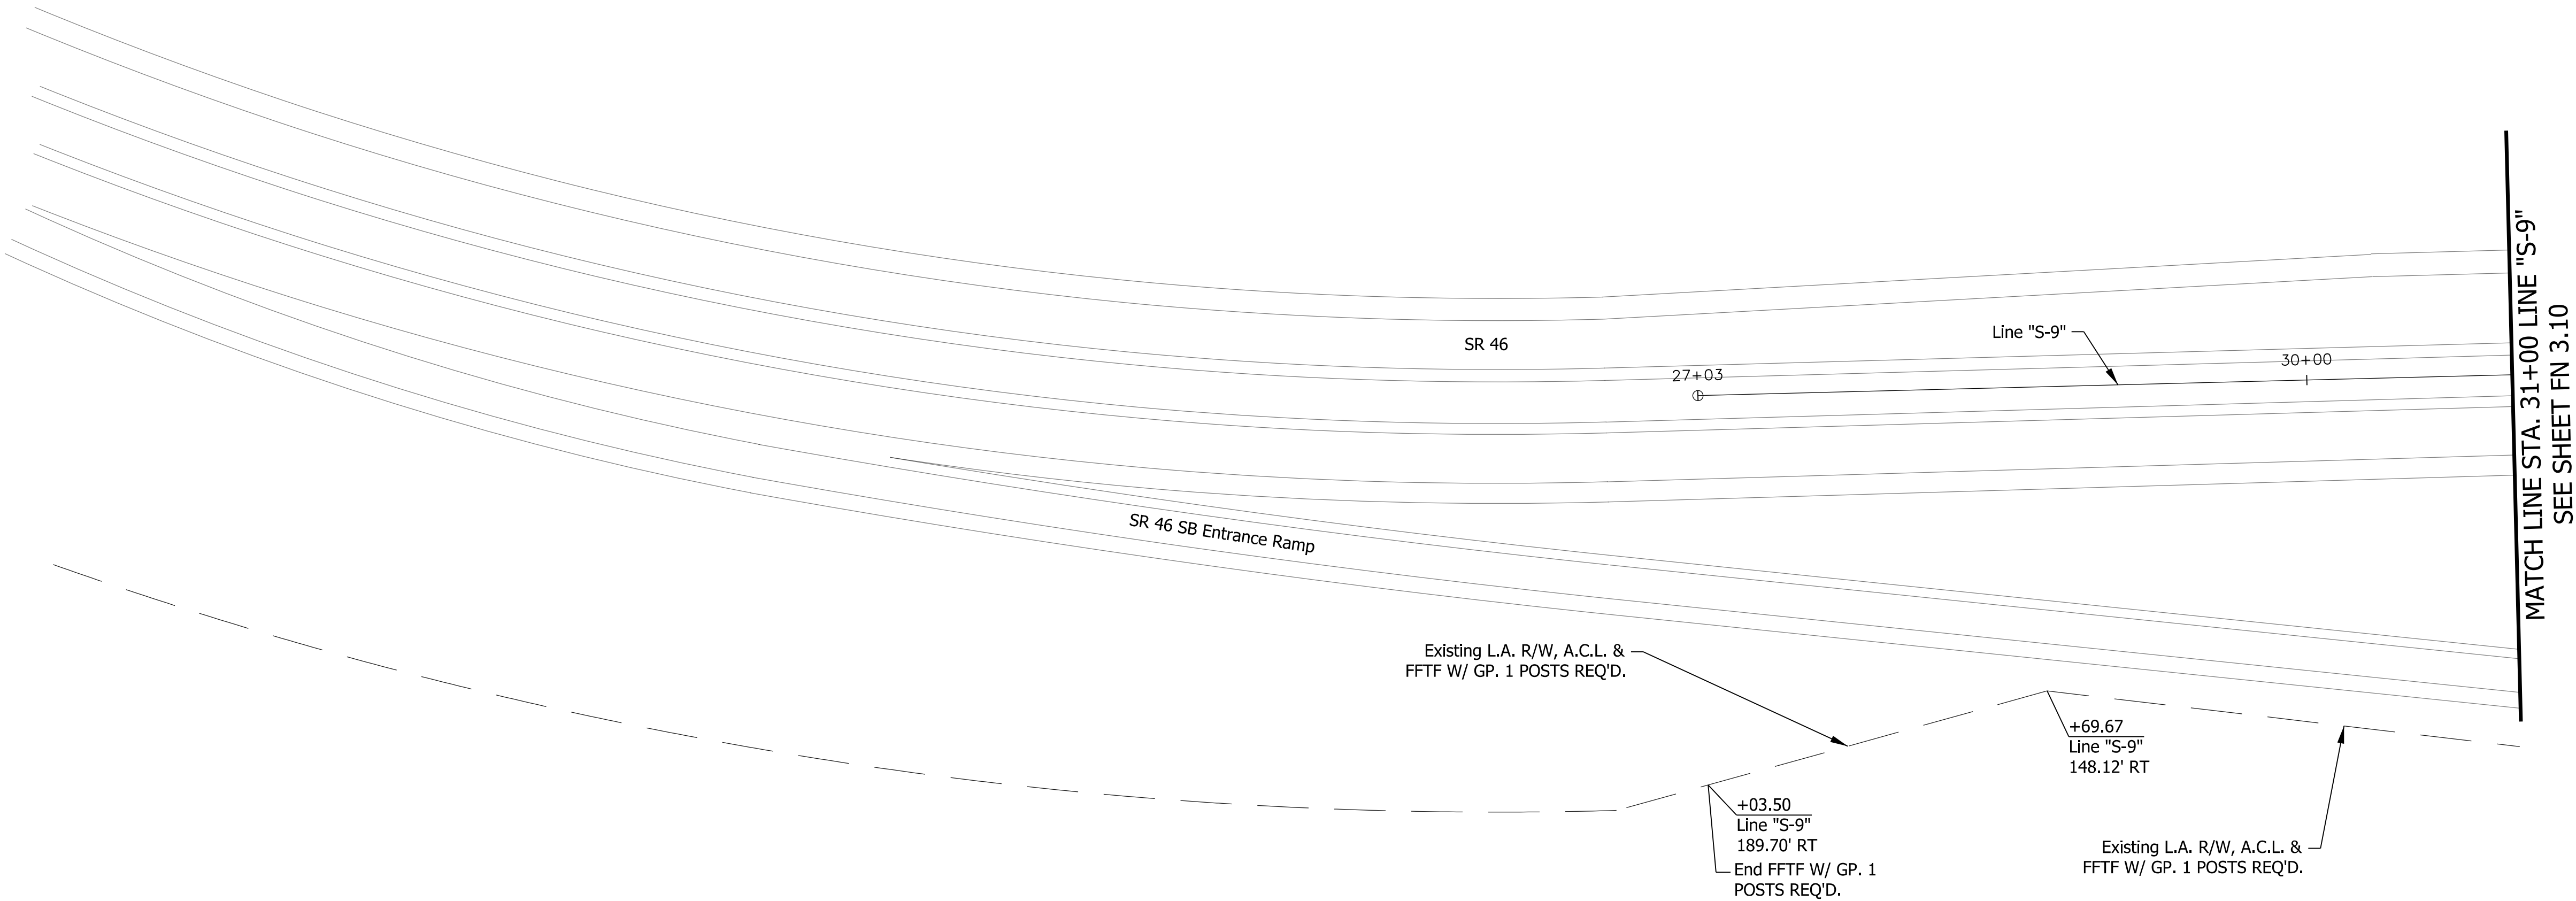

NOTES:
1. ALL FENCING DESCRIBED FROM LINE "A" EXCEPT AS SHOWN

DATE	REVISION




RECOMMENDED FOR APPROVAL	<i>Brian M. Smith</i>	10-23-2017
	DESIGN ENGINEER	DATE
DESIGNED: AMH 03/17	DRAWN: AMH 03/17	
CHECKED: _____	CHECKED: _____	



INDIANA DEPARTMENT OF TRANSPORTATION
R/W FENCING PLAN LINE "S-9" MATCH LINE STA 31+00

SCALE	SHEET NUMBER		
1"=50'	FN 3.10-1		
	DESIGNATION		
	1297885		
SURVEY BOOK	DWG NO.	SHEET	
		35	of 36
CONTRACT	PROJECT		
	1297885		

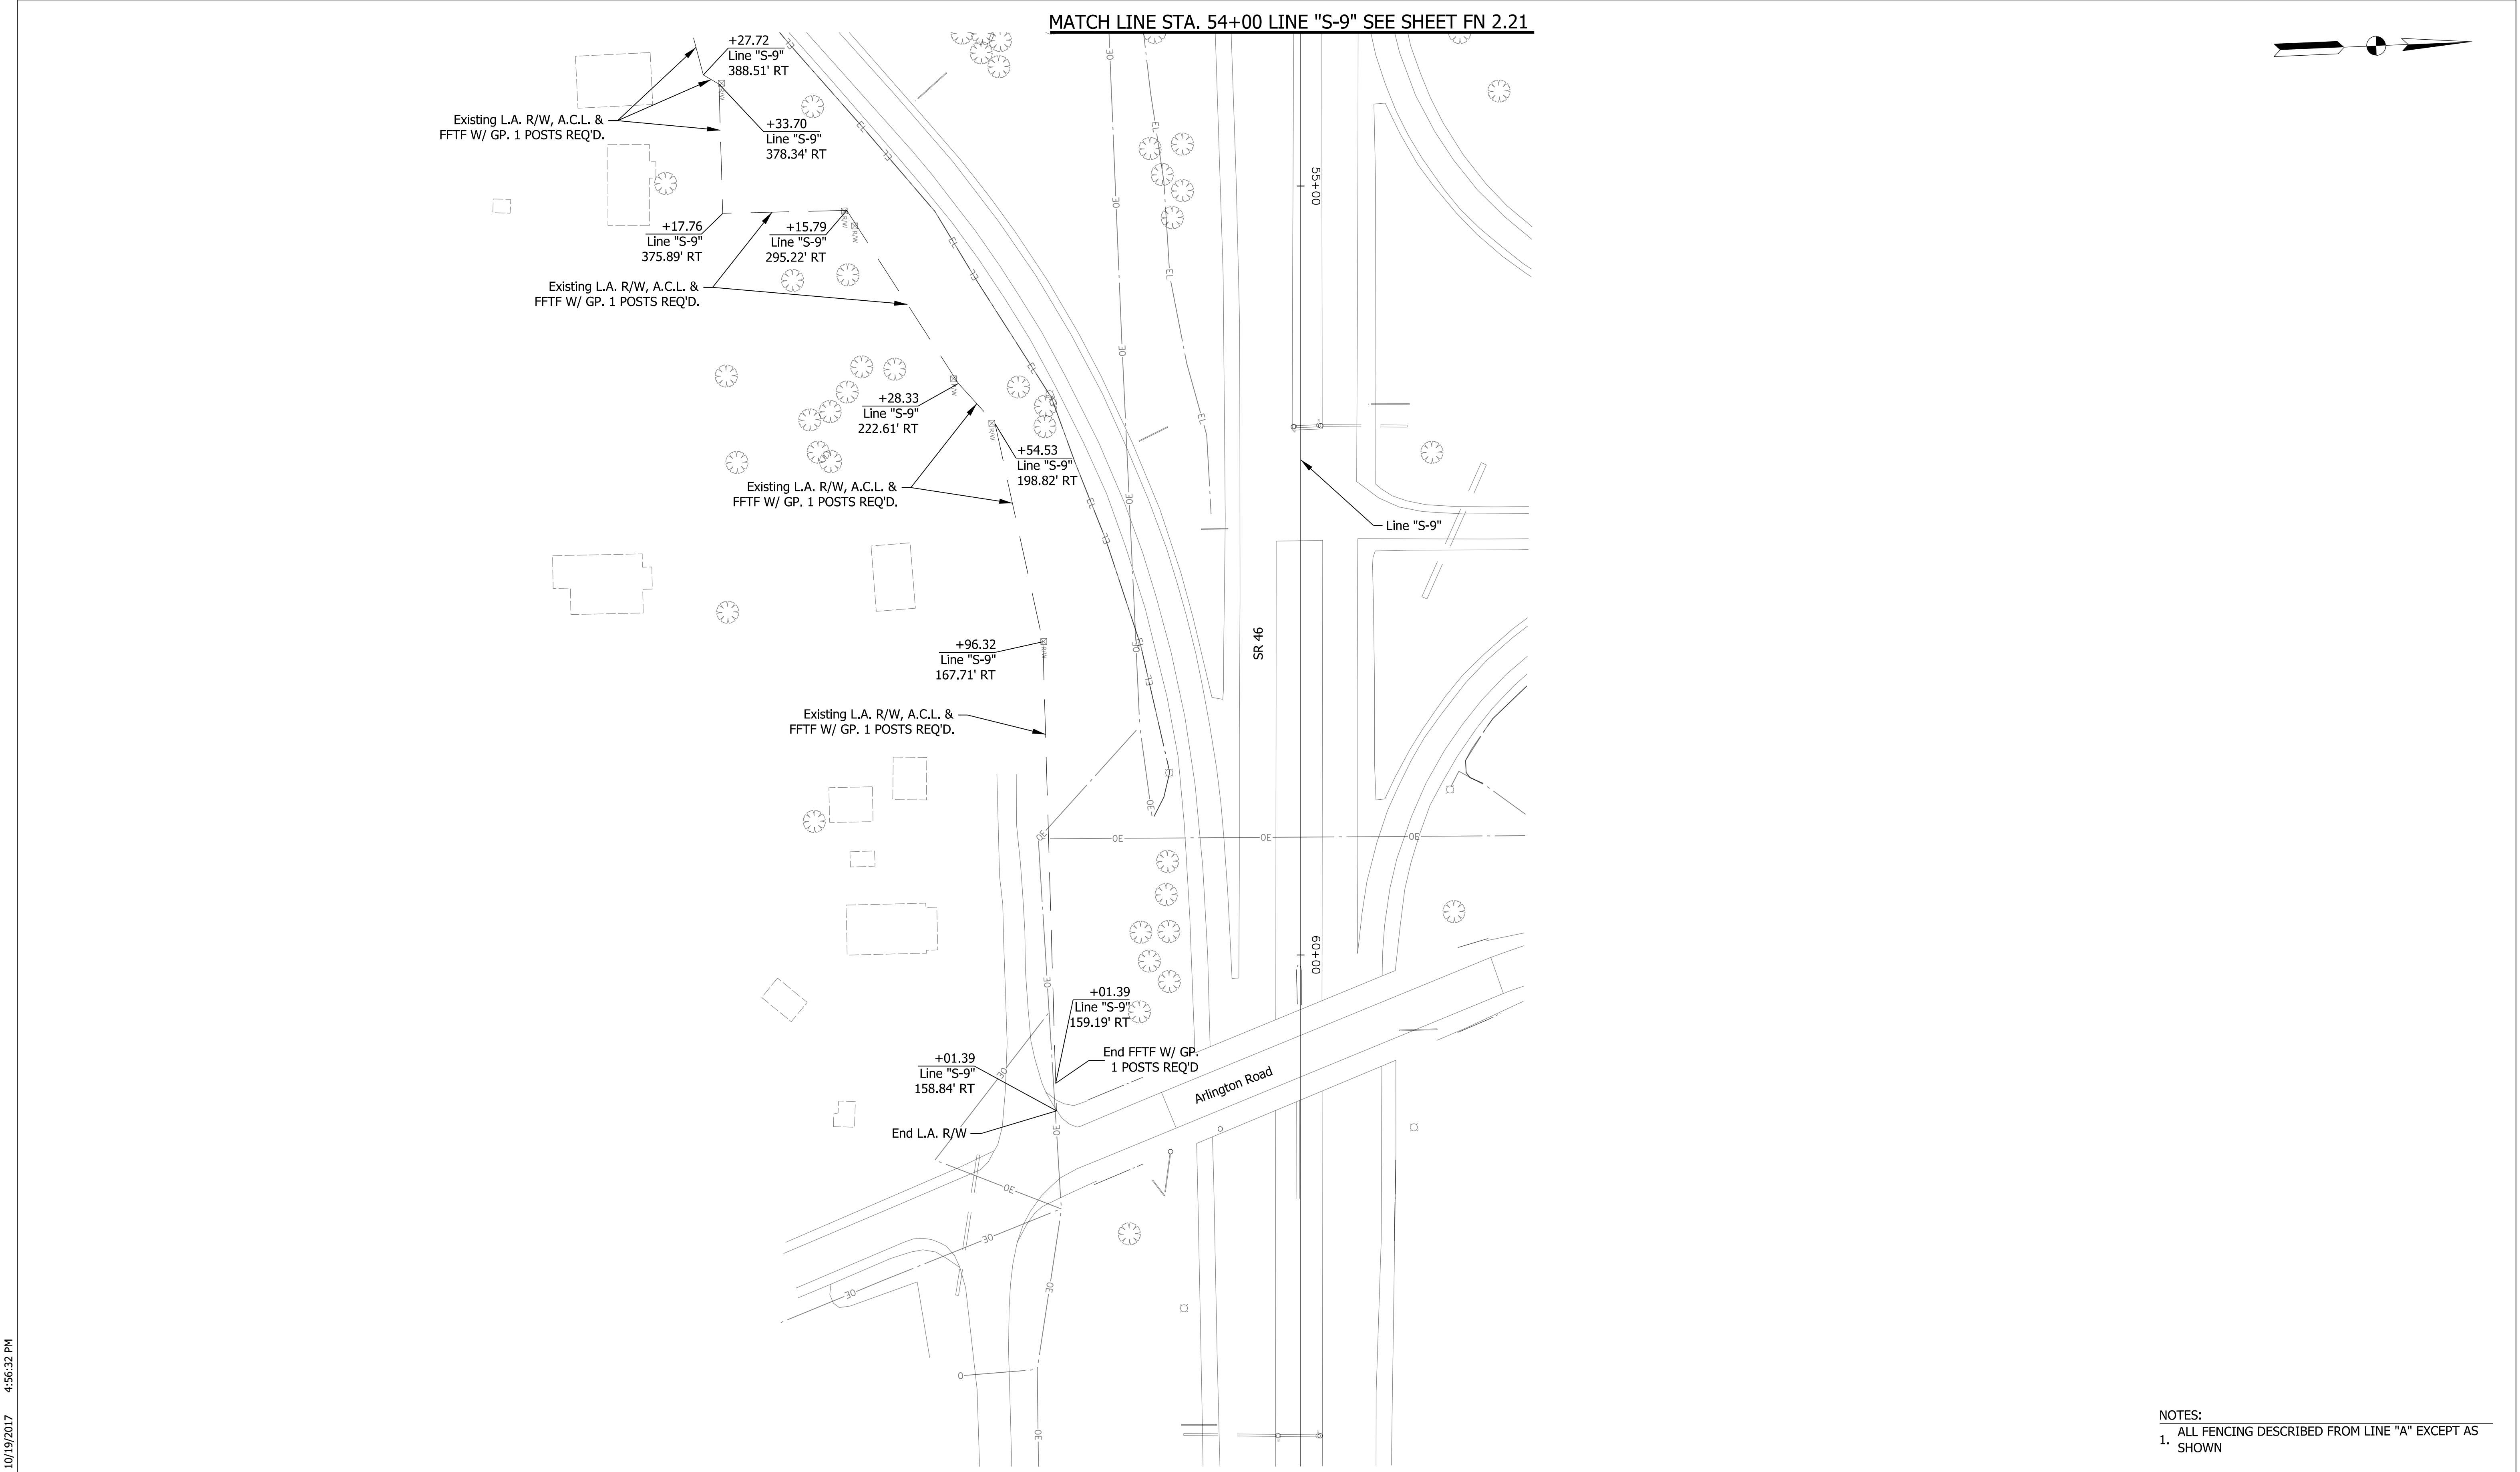10/19/2017 4:56:32 PM
Plotted By: smcbeth



NOTES:
1. ALL FENCING DESCRIBED FROM LINE "A" EXCEPT AS SHOWN

DATE	REVISION		RECOMMENDED FOR APPROVAL  DESIGN ENGINEER 10-23-2017 DATE	INDIANA DEPARTMENT OF TRANSPORTATION		SCALE 1"=50'	SHEET NUMBER FN 3.11	
							DESIGNATION 1297885	
				R/W FENCING PLAN LINE "S-9" STA 54+00 TO STA 63+50		SURVEY BOOK	DWG NO.	SHEET 36 of 36
						CONTRACT	PROJECT 1297885	